

Development Management & Building Control Service
Barnet House, 1255 High Road, Whetstone, N20 0EJ
Contact Number: 0208 359 6039

Mr Joe Henry
Henry Planning Ltd
163 Church Hill Road
EN4 8PQ

Application Number: **18/6398/PNO**
Registered Date: 23 October 2018

TOWN AND COUNTRY PLANNING ACT 1990

PRIOR APPROVAL NOTIFICATION FOR CHANGE OF USE FROM OFFICE (Use Class B1(a)) TO RESIDENTIAL (Use Class C3)

TOWN & COUNTRY PLANNING (GENERAL PERMITTED DEVELOPMENT) (ENGLAND) ORDER 2015 AS AMENDED

TAKE NOTICE that the Barnet London Borough Council, in exercise of its powers as Local Planning Authority under the above Act, hereby certifies that, unless any factor has changed since the application date, **PRIOR APPROVAL IS REQUIRED** for the proposed development and is **GRANTED** for:

Change of use from offices (Use Class B1a) to Residential (Use Class C3) (5 Units)

At: 6 _ 6A Nesbitts Alley, Barnet, EN5 5XG,

as referred to in your application and shown on the accompanying plan(s) and subject to the following conditions:

1. The development hereby permitted shall be carried out in accordance with the following approved plans:

440115/5 (Existing and Proposed Plans)

Planning Statement

Reason: For the avoidance of doubt and in the interests of proper planning and so as to ensure that the development is carried out fully in accordance with the plans as assessed in accordance with Policies CS NPPF and CS1 of the Local Plan Core Strategy DPD (adopted September 2012) and Policy DM01 of the Local Plan Development Management Policies DPD (adopted September 2012).

2. a) Before the development hereby permitted is first occupied, details of enclosures and screened facilities for the storage of recycling containers and wheeled refuse bins or other refuse storage containers where applicable, together with a satisfactory point of collection shall be submitted to and approved in writing by the Local Planning Authority.

b) The development shall be implemented in full accordance with the details as approved under this condition prior to the first occupation and retained as such thereafter.

Reason: To ensure a satisfactory appearance for the development and satisfactory accessibility; and to protect the amenities of the area in accordance with policies DM01 of the Adopted Barnet Development Management Policies DPD (2012) and CS14 of the Adopted Barnet Core Strategy DPD (2012).

3. a) Before the development hereby permitted is first occupied cycle parking spaces and cycle storage facilities shall be provided in accordance with a scheme to be submitted to and approved in writing by the Local Planning Authority.

b) The development shall thereafter be implemented in accordance with the details as approved under this condition and the spaces shall be permanently retained thereafter.

Reason: To ensure that cycle parking facilities are provided in accordance with the minimum standards set out in Policy 6.9 and Table 6.3 of The London Plan (2016) and in the interests of promoting cycling as a mode of transport in accordance with London Borough of Barnet's Local Plan Policy CS9 of Core Strategy (Adopted) September 2012 and Policy DM17 of Development Management Policies (Adopted) September 2012.

4. Before the development hereby permitted is occupied the parking spaces as indicated on drawing no. 440115/5 shall be provided and the access to the parking spaces will be maintained at all time. The parking spaces shall be used only as agreed and not be used for any purpose other than the parking and turning of vehicles in connection with approved development.

Reason: To ensure that the free flow of traffic and highway and pedestrian safety on the adjoining highway is not prejudiced in accordance with London Borough of Barnet's Local Plan Policy CS9 of Core Strategy (Adopted) September 2012 and Policy DM17 of Development Management Policies (Adopted) September 2012.

INFORMATIVE(S):

- 1 In accordance with paragraphs 38-57 of the NPPF, the Local Planning Authority (LPA) takes a positive and proactive approach to development proposals, focused on solutions. The LPA has produced planning policies and written guidance to assist applicants when submitting applications. These are all available on the Council's website. The LPA has negotiated with the applicant/agent where

necessary during the application process to ensure that the proposed development is in accordance with the Development Plan.

- 2 The Community Infrastructure Levy (CIL) applies to all 'chargeable development'. This is defined as development of one or more additional units, and / or an increase to existing floor space of more than 100 sq m. Details of how the calculations work are provided in guidance documents on the Planning Portal at www.planningportal.gov.uk/cil.

The Mayor of London adopted a CIL charge on 1st April 2012 setting a rate of £35 per sq m on all forms of development in Barnet except for education and health developments which are exempt from this charge.

The London Borough of Barnet adopted a CIL charge on 1st May 2013 setting a rate of £135 per sq m on residential and retail development in its area of authority. All other uses and ancillary car parking are exempt from this charge.

Please note that Indexation will be added in line with Regulation 40 of Community Infrastructure Levy.

Liability for CIL will be recorded to the register of Local Land Charges as a legal charge upon your site payable should you commence development. Receipts of the Mayoral CIL charge are collected by the London Borough of Barnet on behalf of the Mayor of London; receipts are passed across to Transport for London to support Crossrail, London's highest infrastructure priority.

You will be sent a 'Liability Notice' that provides full details of the charge and to whom it has been apportioned for payment. If you wish to identify named parties other than the applicant for this permission as the liable party for paying this levy, please submit to the Council an 'Assumption of Liability' notice, which is also available from the Planning Portal website.

The CIL becomes payable upon commencement of development. You are required to submit a 'Notice of Commencement' to the Council's CIL Team prior to commencing on site, and failure to provide such information at the due date will incur both surcharges and penalty interest. There are various other charges and surcharges that may apply if you fail to meet other statutory requirements relating to CIL, such requirements will all be set out in the Liability Notice you will receive. You may wish to seek professional planning advice to ensure that you comply fully with the requirements of CIL Regulations.

If you have a specific question or matter you need to discuss with the CIL team, or you fail to receive a 'Liability Notice' from the Council within 1 month of this grant of planning permission, please email us at: cil@barnet.gov.uk.

Relief or Exemption from CIL:

If social housing or charitable relief applies to your development or your development falls within one of the following categories then this may reduce the final amount you are required to pay; such relief must be applied for prior to commencement of development using the 'Claiming Exemption or Relief' form available from the Planning Portal website: www.planningportal.gov.uk/cil.

You can apply for relief or exemption under the following categories:

1. Charity: If you are a charity, intend to use the development for social housing or feel that there are exception circumstances affecting your development, you may be eligible for a reduction (partial or entire) in this CIL Liability. Please see the documentation published by the Department for Communities and Local Government at https://www.gov.uk/government/uploads/system/uploads/attachment_data/file/6314/19021101.pdf

2. Residential Annexes or Extensions: You can apply for exemption or relief to the collecting authority in accordance with Regulation 42(B) of Community Infrastructure Levy Regulations (2010), as amended before commencement of the chargeable development.

3. Self Build: Application can be made to the collecting authority provided you comply with the regulation as detailed in the legislation.gov.uk

Please visit

<http://www.planningportal.gov.uk/planning/applications/howtoapply/whattosubmit/cil> for further details on exemption and relief.

- 3 A Planning Obligation under Section 106 of the Town & Country Planning Act 1990 (as amended) relates to this permission.
- 4 The applicant is advised that any development or conversion which necessitates the removal, changing, or creation of an address or addresses must be officially registered by the Council through the formal 'Street Naming and Numbering' process.

The London Borough of Barnet is the Street Naming and Numbering Authority and is the only organisation that can create or change addresses within its boundaries. Applications are the responsibility of the developer or householder who wish to have an address created or amended.

Occupiers of properties which have not been formally registered can face a multitude of issues such as problems with deliveries, rejection of banking / insurance applications, problems accessing key council services and most importantly delays in an emergency situation.

Further details and the application form can be downloaded from:


<http://www.barnet.gov.uk/naming-and-numbering-applic-form.pdf> or requested from the Street Naming and Numbering Team via street.naming@barnet.gov.uk or by telephoning 0208 359 4500.

Date of Decision: 2 May 2019


Signed:

A handwritten signature in black ink, appearing to be 'F. Gaudin', written in a cursive style.


Fabien Gaudin
Service Director – Planning and Building Control

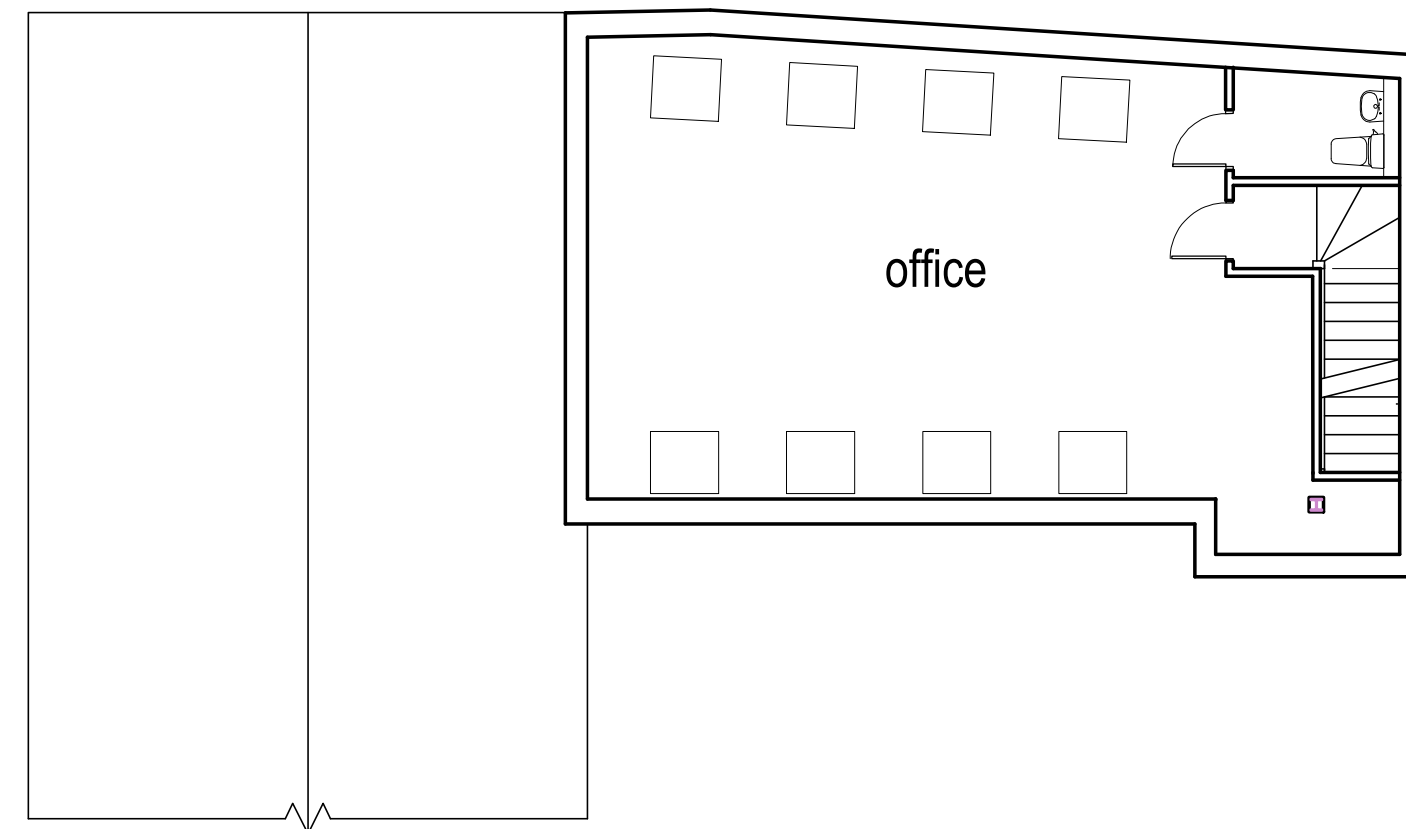

SECOND FLOOR PLAN AS EXISTING

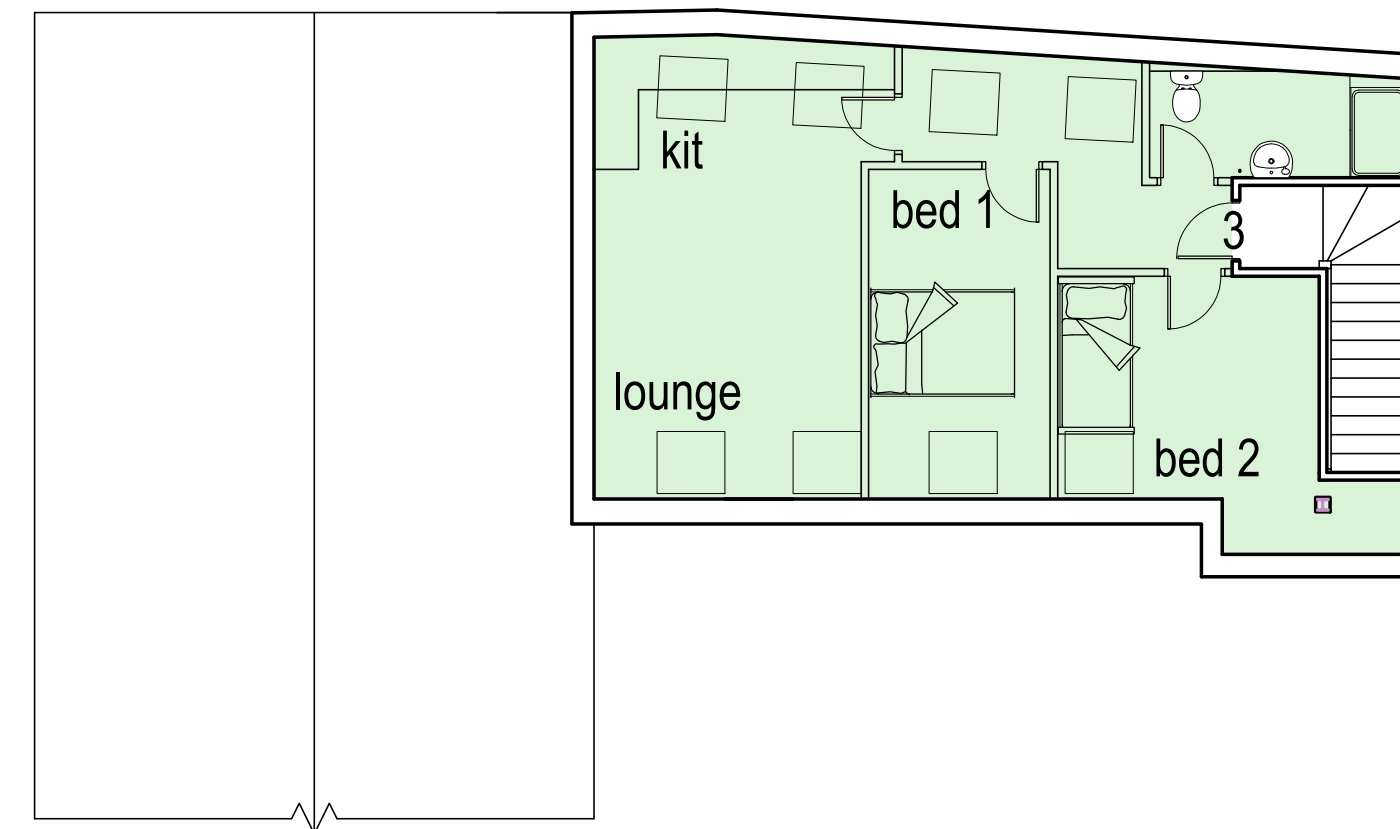


SECOND FLOOR PLAN AS PROPOSED

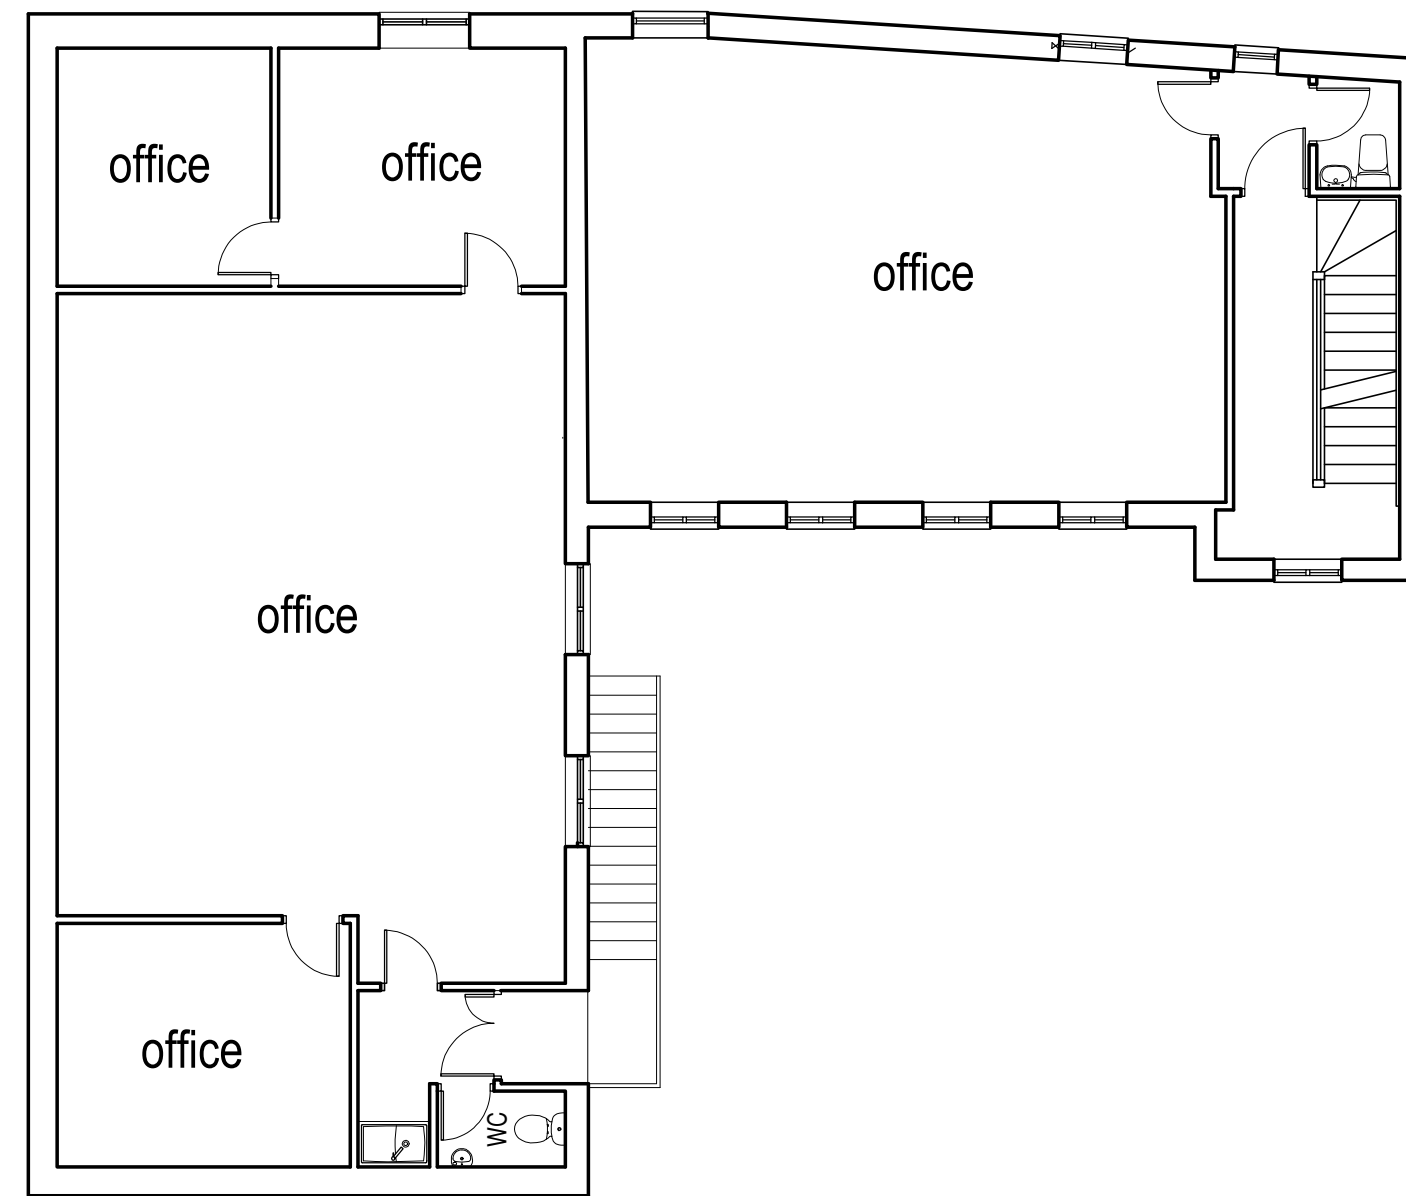


FIRST FLOOR PLAN AS EXISTING




FIRST FLOOR PLAN AS PROPOSED

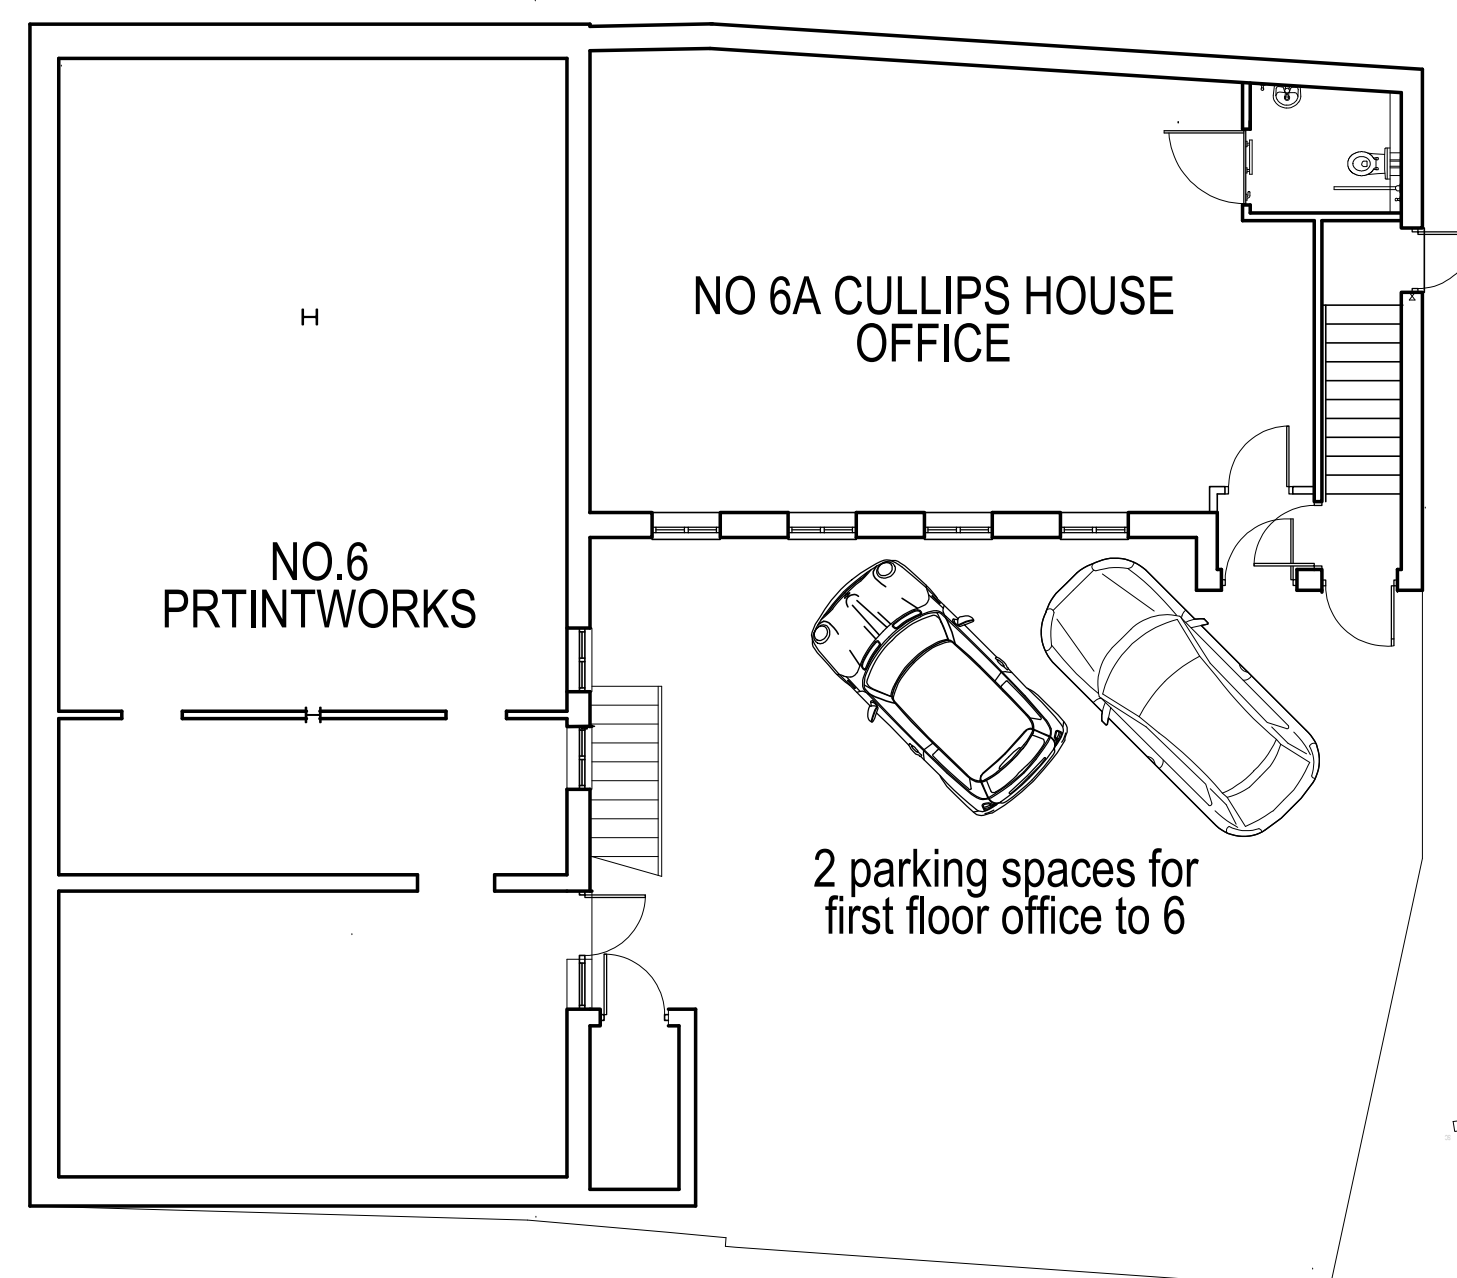


SITE PLAN AND GROUND FLOOR PLAN AS EXISTING

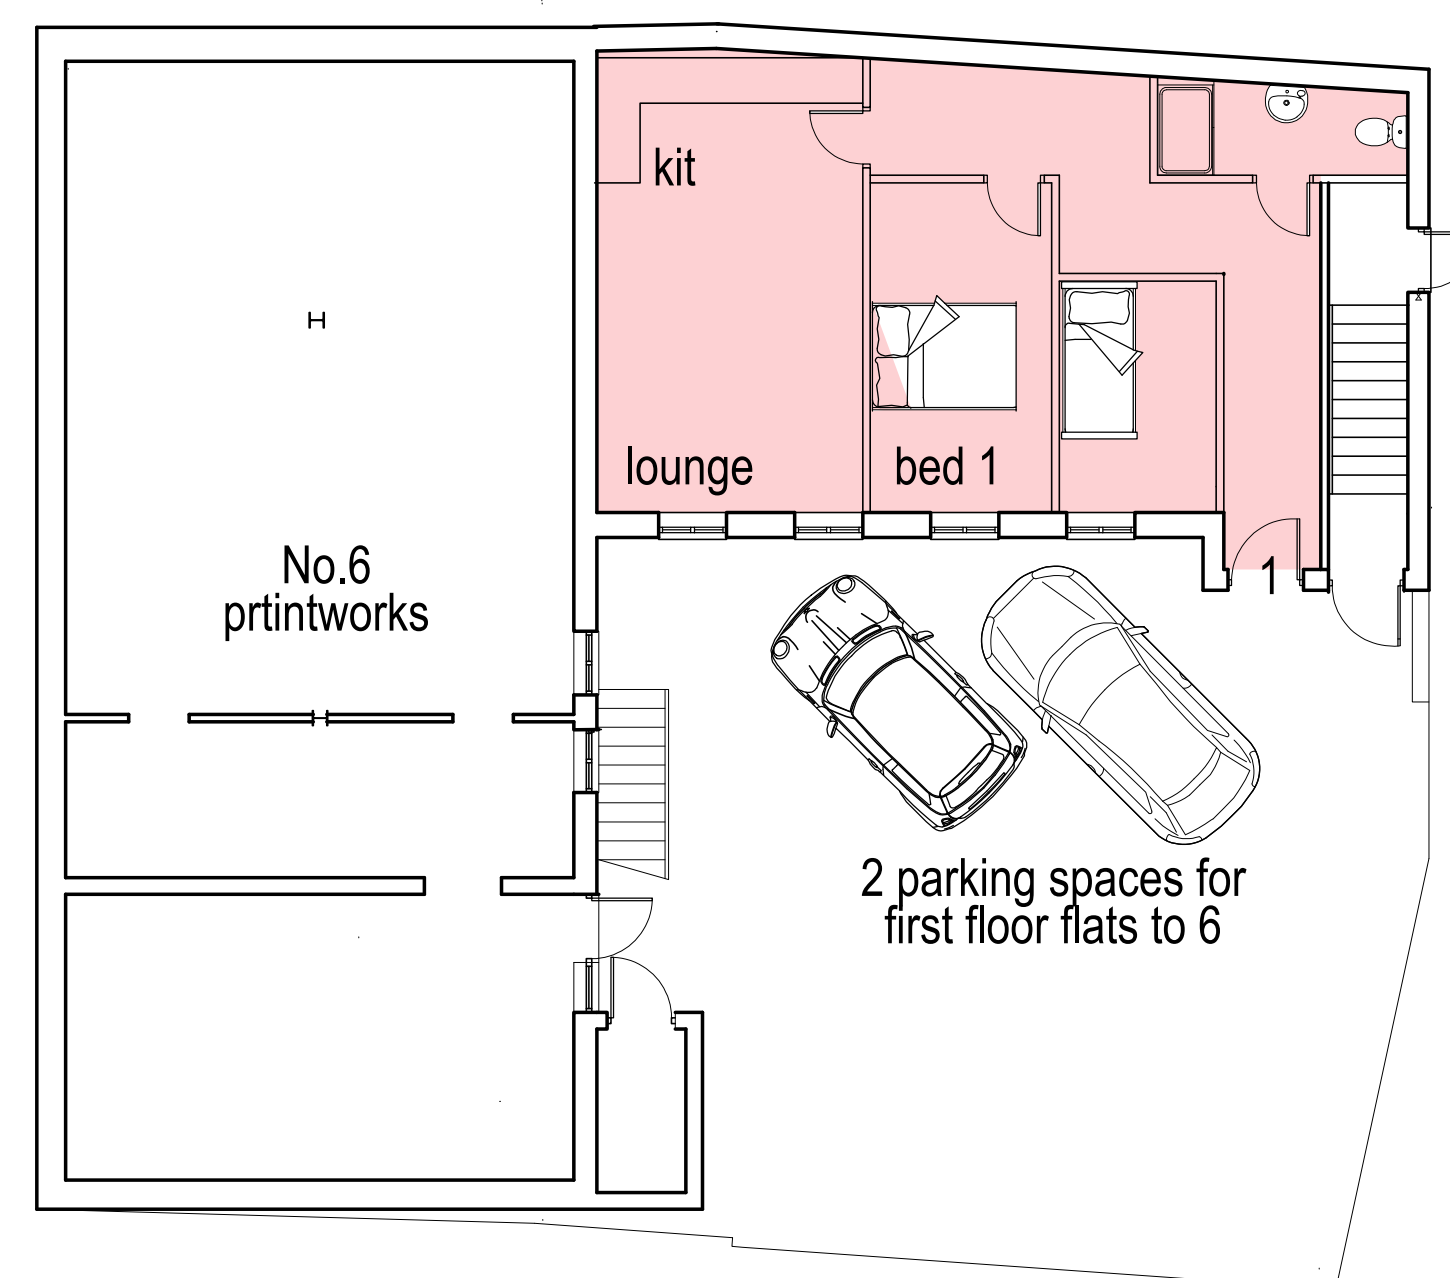


SITE PLAN AND GROUND FLOOR PLAN AS PROPOSED

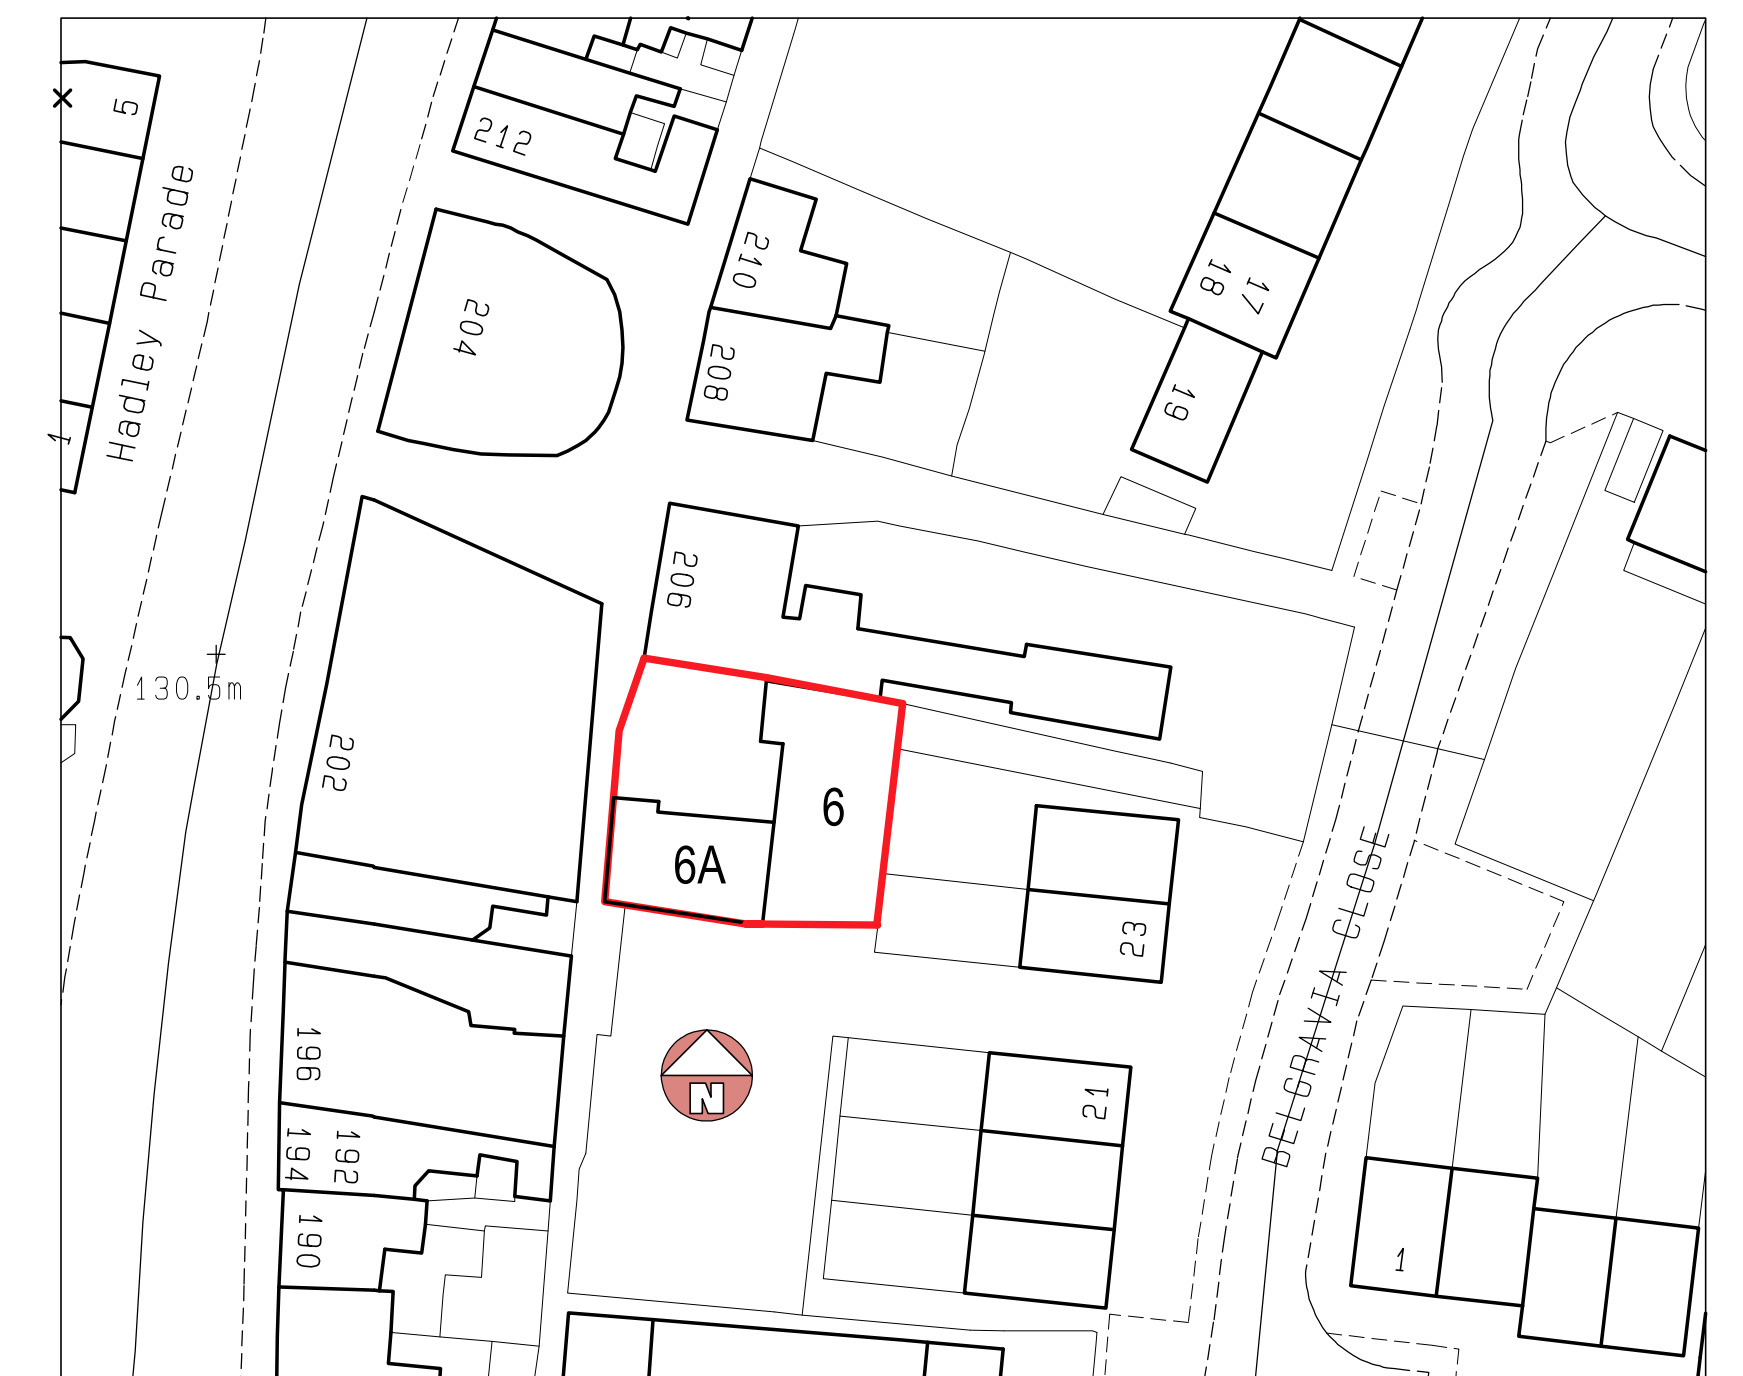

6 NESBITTS ALLEY, BARNET EN5 5XG scale 1.500

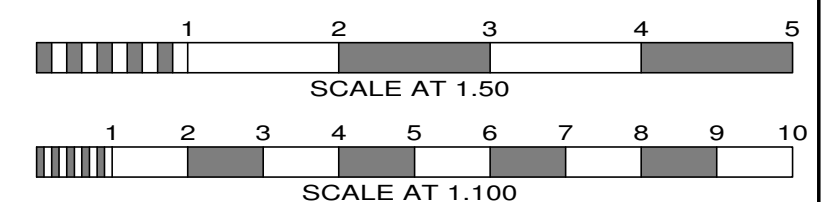

No.	Date	By	Contents
Revisions			
Site Address			
CULLIPS HOUSE AND 6A NESBITTS ALLEY EN5 5XG			
Job Title			
CONVERSION FROM OFFICE TO 5 FLATS B1(A) TO C3			
Drawing Title			
EXISTING AND PROPOSED PLANS			
Scale	1:100	Date	08/18
Drawn by	AJC		
 Architectural & Planning Consultants TEL: 020 - 8440 - 7777 FAX: 020 - 8364 - 9556			
Org.No.	440115/5		Rev.