




**PROPOSED MEZZANINE FLOOR PLAN**  
SCALE: 1:50

EDA	EXISTING COVERS	PROPOSED COVERS
GROUND FLOOR:	148 M2	GROUND FLOOR: 102
MEZZANINE:	96	MEZZANINE: 36
TOTAL :	244 M2	TOTAL : 138

+ POSEUR HEIGHT FURNITURE    + MID HEIGHT FURNITURE

BLUE DASHED LINE INDICATES FEATURE WALL FINISH - BRICK SLIP/TILE/PANELLING ETC  
 RED DASHED LINE INDICATES WALL PAPER WALL FINISH

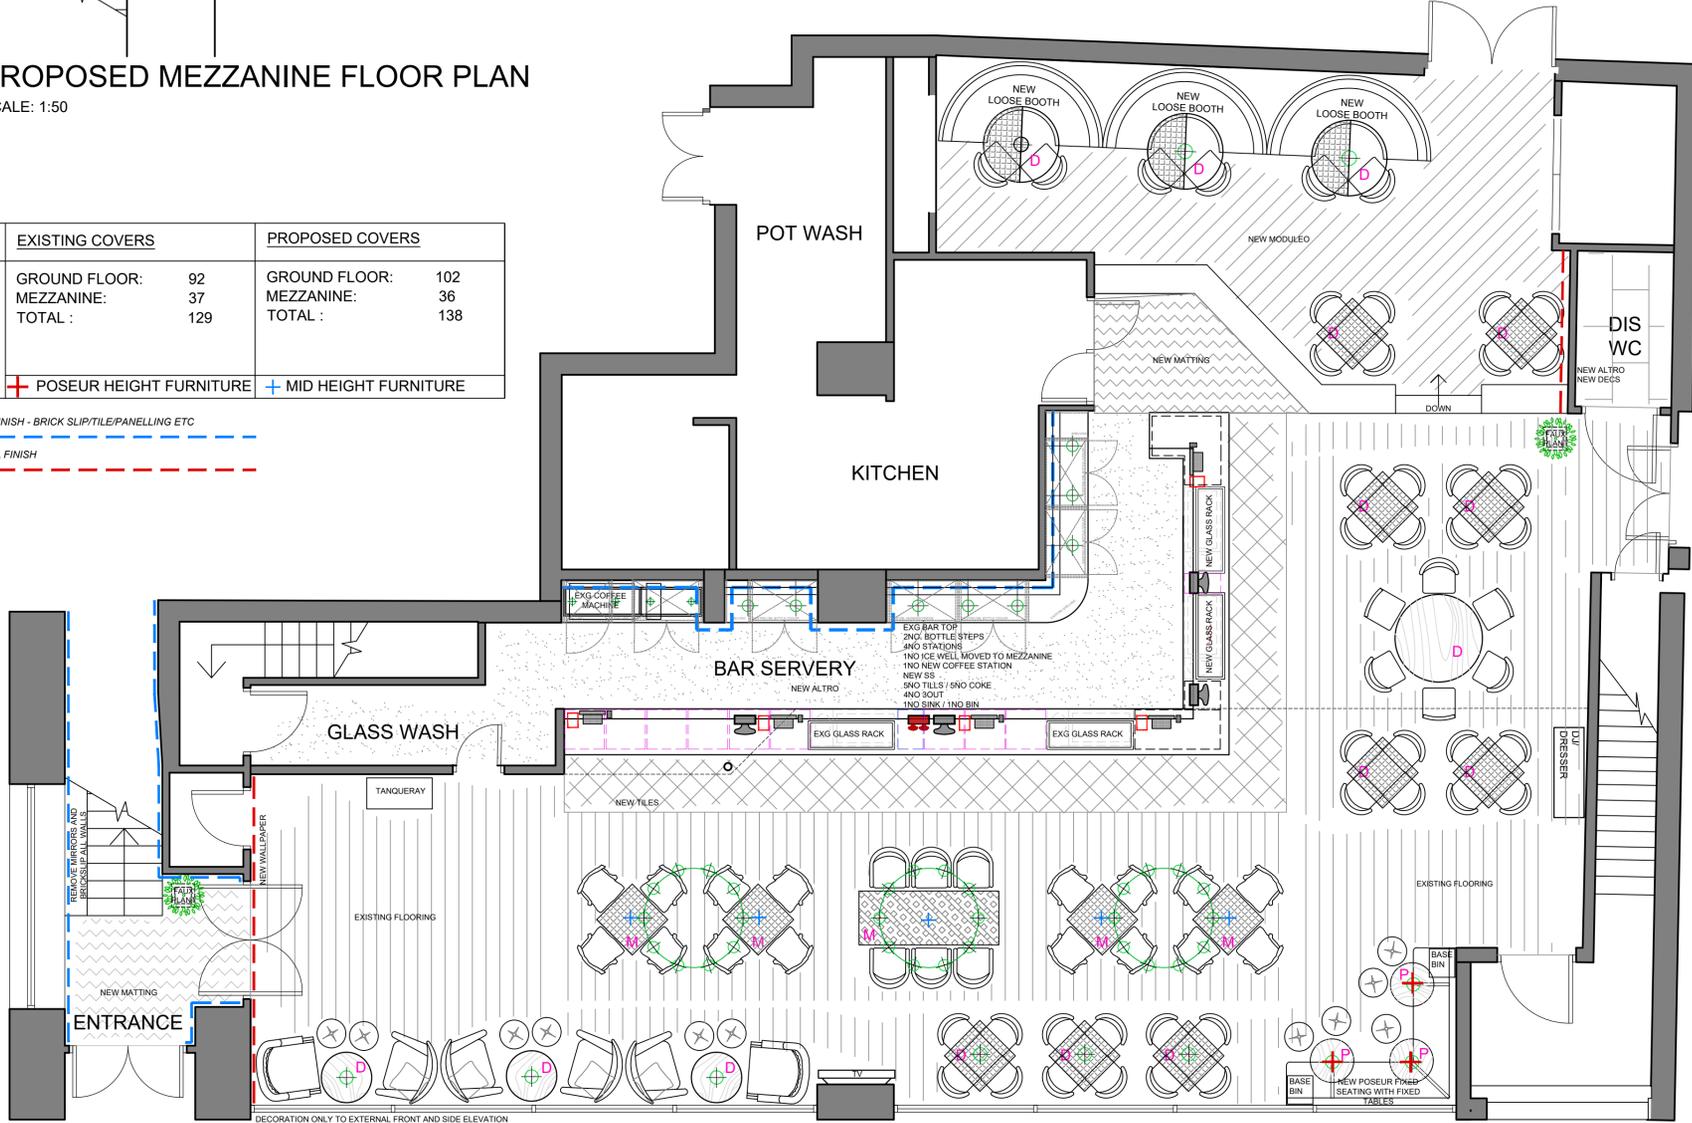

**PROPOSED GROUND FLOOR PLAN**  
SCALE: 1:50

Plans not to scale and for identification purposes only

**FUSION BY DESIGN**  
 All design work and information provided on this drawing must under NO circumstances be reproduced in any form without the prior written approval by Fusion by design.  
 NOTE TO ALL CONTRACTORS:-  
 Under NO circumstances must dimensions be scaled from this drawing. All contractors must be responsible for taking and checking all dimensions upon visiting site. All contractors must advise the DESIGNER immediately, in writing, of any discrepancies.  
 This drawing is to be read in conjunction with the bill of quantities / specification and any related drawing. The contractor must ensure that all items detailed on this drawing are included when tendering even if not covered by the specification. The Designer must be advised in writing of all such items. Any discrepancies between drawings and specification must be resolved with the Designer prior to commencing works.  
 All structural work must be carried out in strict accordance with the drawing and calculations provided by the appointed Structural Engineer. All structural work must be inspected at all relevant stages by both the Structural Engineer and Building Inspector. Any changes or alterations must have their express written approval. Any costs incurred due to either claims for damages, loss of trade, etc by failing to do so will be the sole liability of the contractor.  
 All works must be carried out in strict accordance with all Local Authority, British & European Standards. If in doubt, it is the responsibility of the contractor to contact all relevant parties.  
 Under the guidance of CDM 2015, the designer will not commence work in relation to a project unless satisfied that the client is aware of their duties duly owned and obligated to them under these regulations. This drawing precludes Fusion by Design Ltd., from the role of Principal Designer unless otherwise contractually engaged.

**DESIGNERS CONTACT INFO:**  
 NEWSHA MISSAGHI / 07432-070-008  
 NEWSHA.MISSAGHI@FUSIONBYDESIGN.CO.UK

- Revision I 18.01.18
- TOILETS CONFIGURATION AMENDED TO SUIT COMMENTS
- Revision H 18.01.18
- TOILETS CONFIGURATION AMENDED WITH DIMENSIONS
- Revision G 12.12.17
- MINOR AMENDMENTS THROUGHOUT
- Revision F 28.11.17
- MINOR AMENDMENTS THROUGHOUT
- Revision E 20.10.17
- LAYOUT REVISED
- Revision D 19.10.17
- TOILETS RELOCATED. LAYOUT AMENDED TO SUIT CLIENT COMMENTS
- Revision C 15.06.17
- ITEMS OMITTED TO HIT BUDGET
- Revision B 16.06.17
- ITEMS OMITTED TO HIT BUDGET
- Revision A 09.06.17
- SCALE BAR ENLARGED

**FUSION BY DESIGN**  
 FUSION BY DESIGN RODLEY HOUSE  
 COAL HILL LANE LEEDS LS13 1DJ  
 Telephone 0113 2047788 Fax 0113 2047888  
 E-Mail info@fusionbydesign.co.uk Web www.fusionbydesign.co.uk

Client  
**STONEGATE PUB CO**

Job Title  
**SLUG AND LETTUCE BRENTWOOD**  
 78-82 HIGH STREET  
 BRENTWOOD, ESSEX  
 CM14 4AP

Drawing Title  
**PROPOSED GROUND FLOOR AND MEZZANINE PLAN**

Scale 1:50 @ A1	Drawing No <b>3569 02</b>	Revision <b>I</b>
Date JUN 2017	Drawn By NM	

