





FIRST FLOOR PLAN (REVISED)

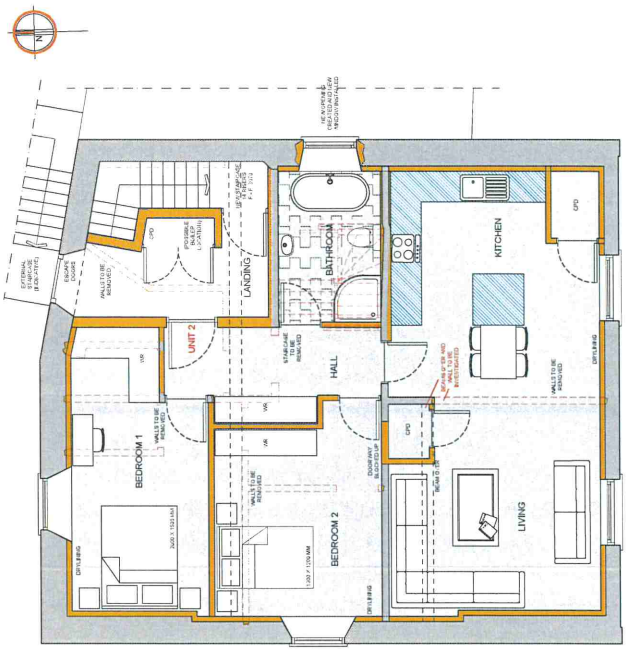

SECOND FLOOR PLAN (REVISED)

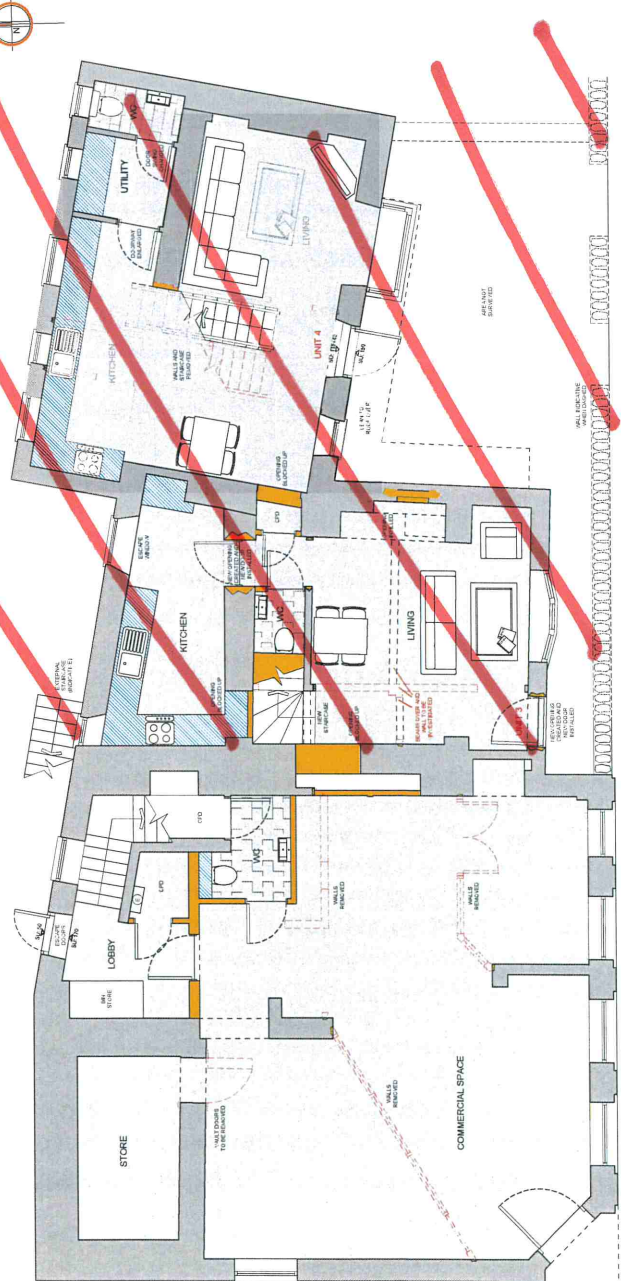

GROUND FLOOR PLAN (REVISED)



UNITS SPECIFICATION:
 UNIT 1: RESIDENTIAL UNIT WITH 1 BED ROOMS + 1 BATH + STORAGE SPACE
 UNIT 2: RESIDENTIAL UNIT WITH 1 BED ROOMS + 1 BATH + STORAGE SPACE
 UNIT 3: RESIDENTIAL UNIT WITH 1 BED ROOMS + 1 BATH + STORAGE SPACE
 UNIT 4: RESIDENTIAL UNIT WITH 1 BED ROOMS + 1 BATH + STORAGE SPACE

LEGEND

Existing walls	—
New walls	—
Walls to be removed	- - -
Walls to be retained	—
Walls to be replaced	—
Walls to be replaced with brick	—
Walls to be replaced with stone	—
Walls to be replaced with render	—
Walls to be replaced with plaster	—
Walls to be replaced with plasterboard	—
Walls to be replaced with plasterboard and render	—
Walls to be replaced with plasterboard and stone	—
Walls to be replaced with plasterboard and brick	—
Walls to be replaced with plasterboard and stone and brick	—

SCHEDULE OF MATERIALS:
 BRICK: RED BRICK (AS SPECIFIED IN ARCHITECTURAL WALLS)
 PLASTER: WHITE PLASTER (AS SPECIFIED IN ARCHITECTURAL WALLS)
 PLASTERBOARD: 12.5mm PLASTERBOARD (AS SPECIFIED IN ARCHITECTURAL WALLS)
 RENDER: 12.5mm RENDER (AS SPECIFIED IN ARCHITECTURAL WALLS)
 STONE: LOCAL STONE (AS SPECIFIED IN ARCHITECTURAL WALLS)

Hill, Reading Architects
 15, High Street, Reading, RG1 1AA
 0118 987 1111
 0118 987 1112
Unit: Mr Andrew Peabody
 Mrs Lloyds Bank, Bath Road, Cheddar,
 BS27 3AB
 The Plans are Prepared
 Scale: 1:50 @ A1
 Date: October 2024
 Drawn: J.C.
 Checked: J.C.

Project No: H6954 / 100A

Plans not to scale and for identification purposes only

Former Lloyds Bank, Bath Street, Cheddar