





| Item ref                                                       |  | Quantity                                                                                         | Title/Name, designation, material, dimension etc |                                                                      | Article No./Reference |                |
|----------------------------------------------------------------|--|--------------------------------------------------------------------------------------------------|--------------------------------------------------|----------------------------------------------------------------------|-----------------------|----------------|
| Surveyed by<br>TIM-ROWLEY                                      |  | Checked by<br>TIM-ROWLEY                                                                         | Approved by -<br>TIM-ROWLEY                      | File name<br>BOKA                                                    | Date<br>13 AUG 2020   | Scale<br>1:100 |
| 12 Forge Road<br>Wales<br>Sheffield<br>S26 5RS<br>07594 093398 |  | Land Registry Plans<br>Topographical<br>Building Measurement<br>SUAV Images<br>PICO CAA Approved |                                                  | A3-01                                                                |                       |                |
| Edition<br>01                                                  |  | Sheet<br>A3                                                                                      |                                                  | THE BOKA HOTEL, 33/37 EARDLEY CRESCENT<br>LONDON SW5 9JT<br>BASEMENT |                       |                |

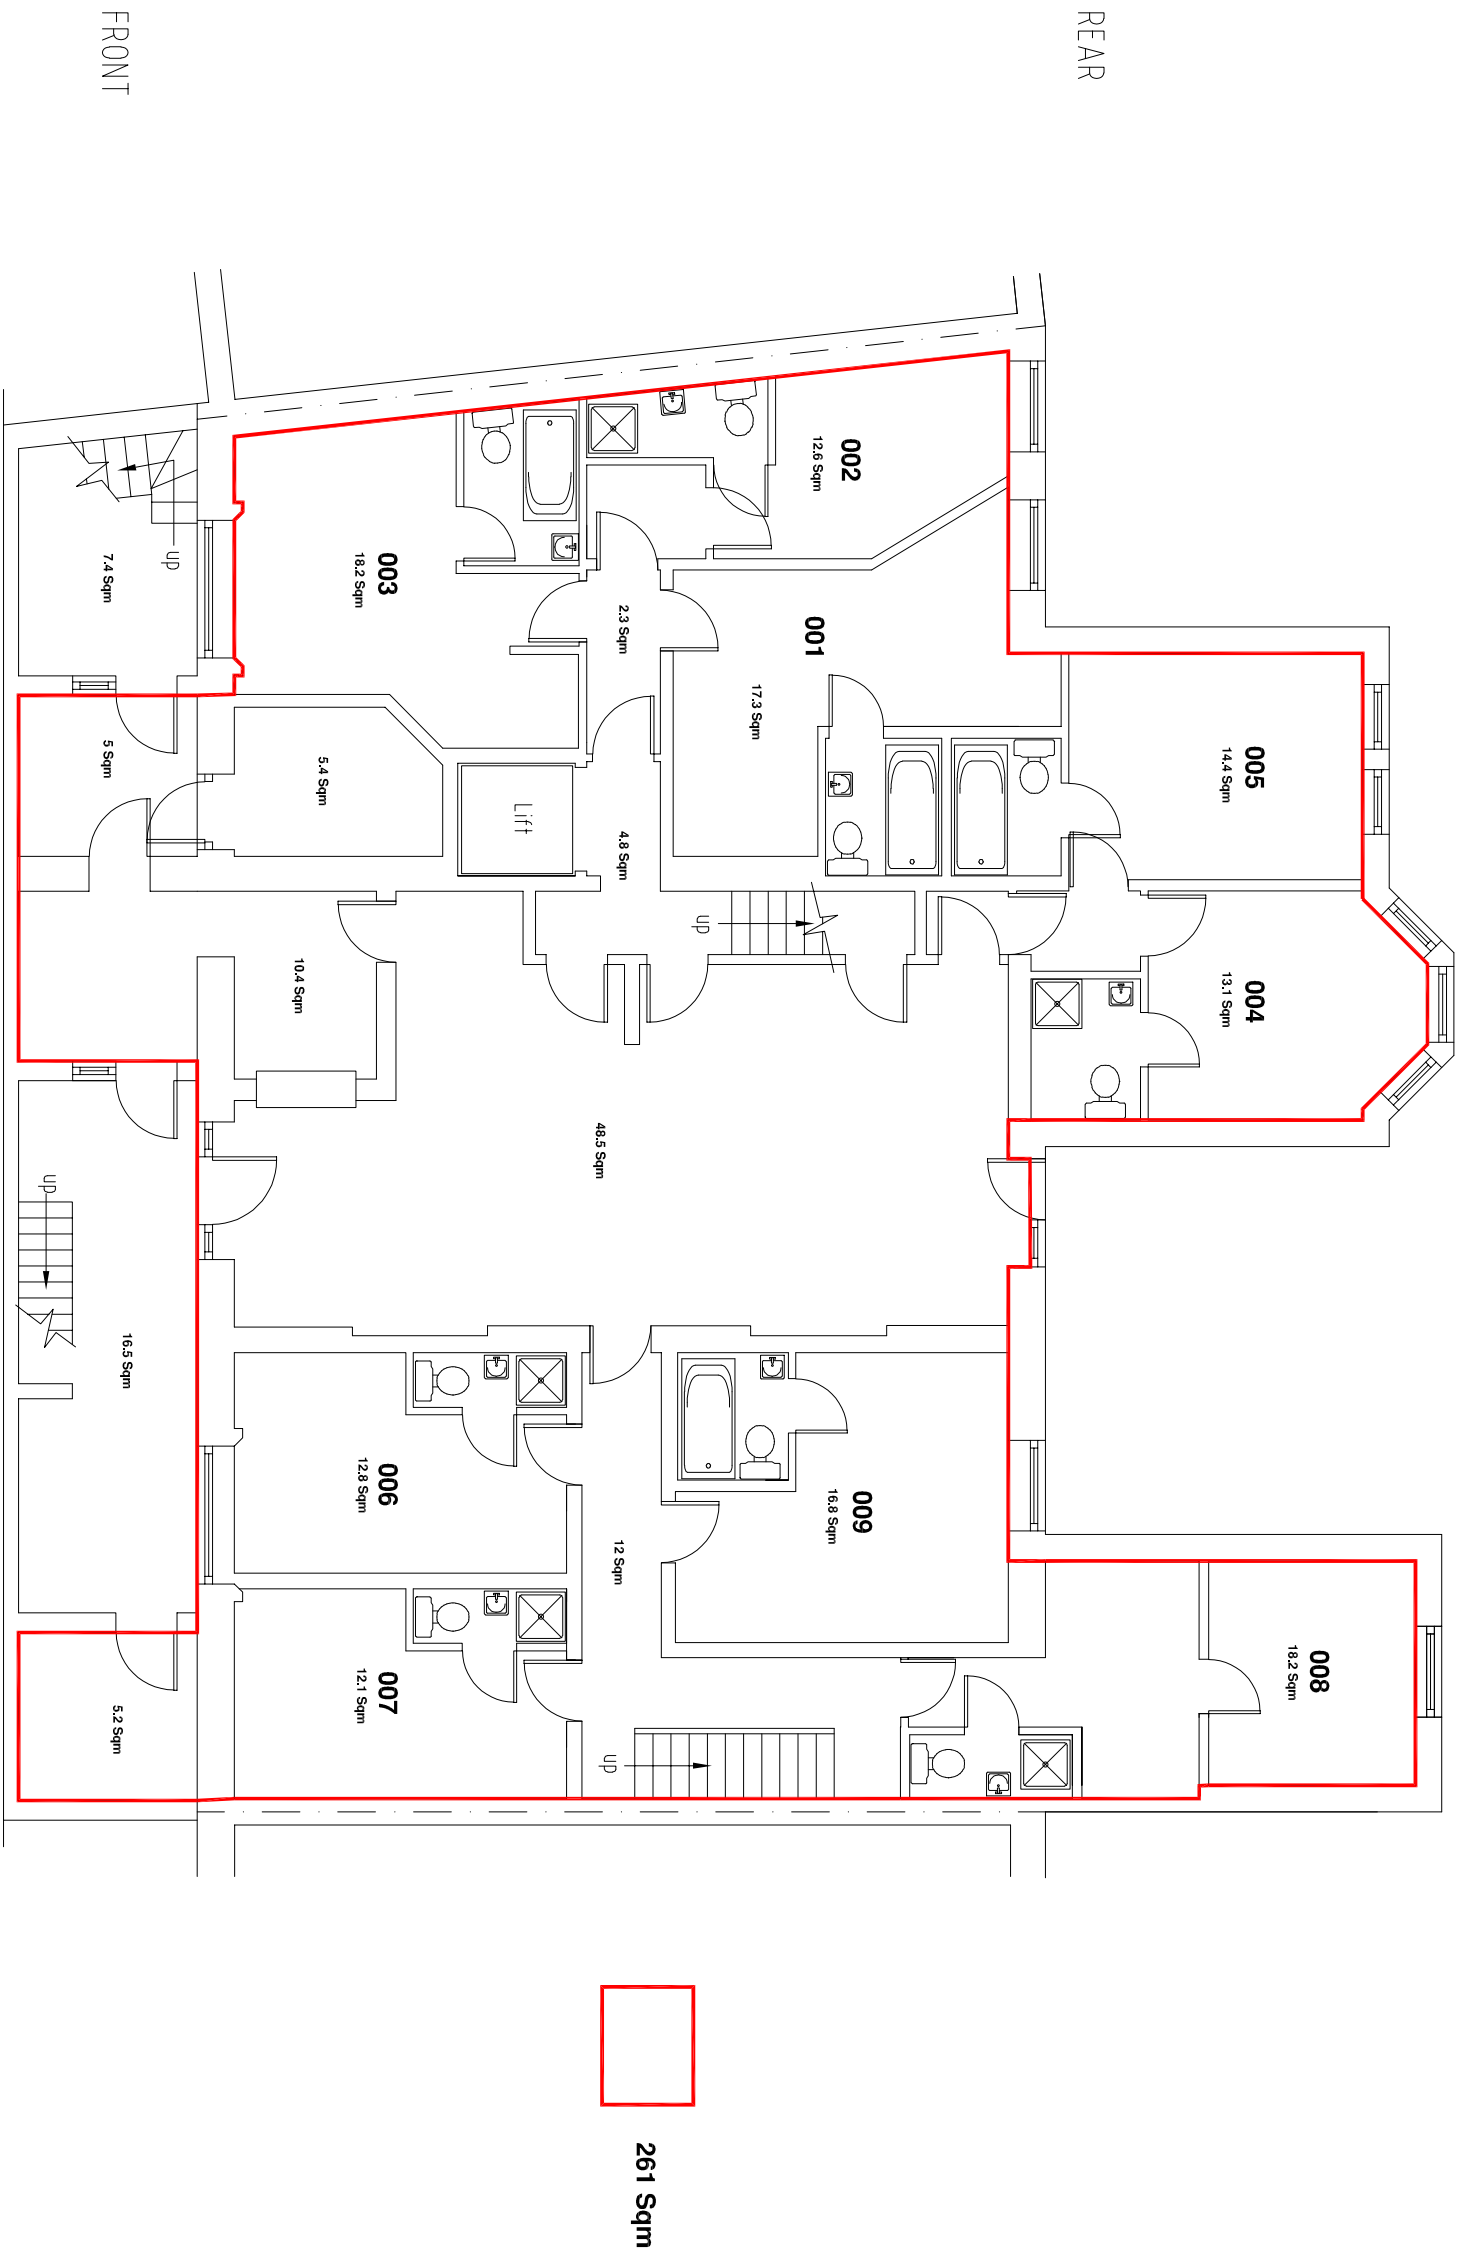


REAR

FRONT

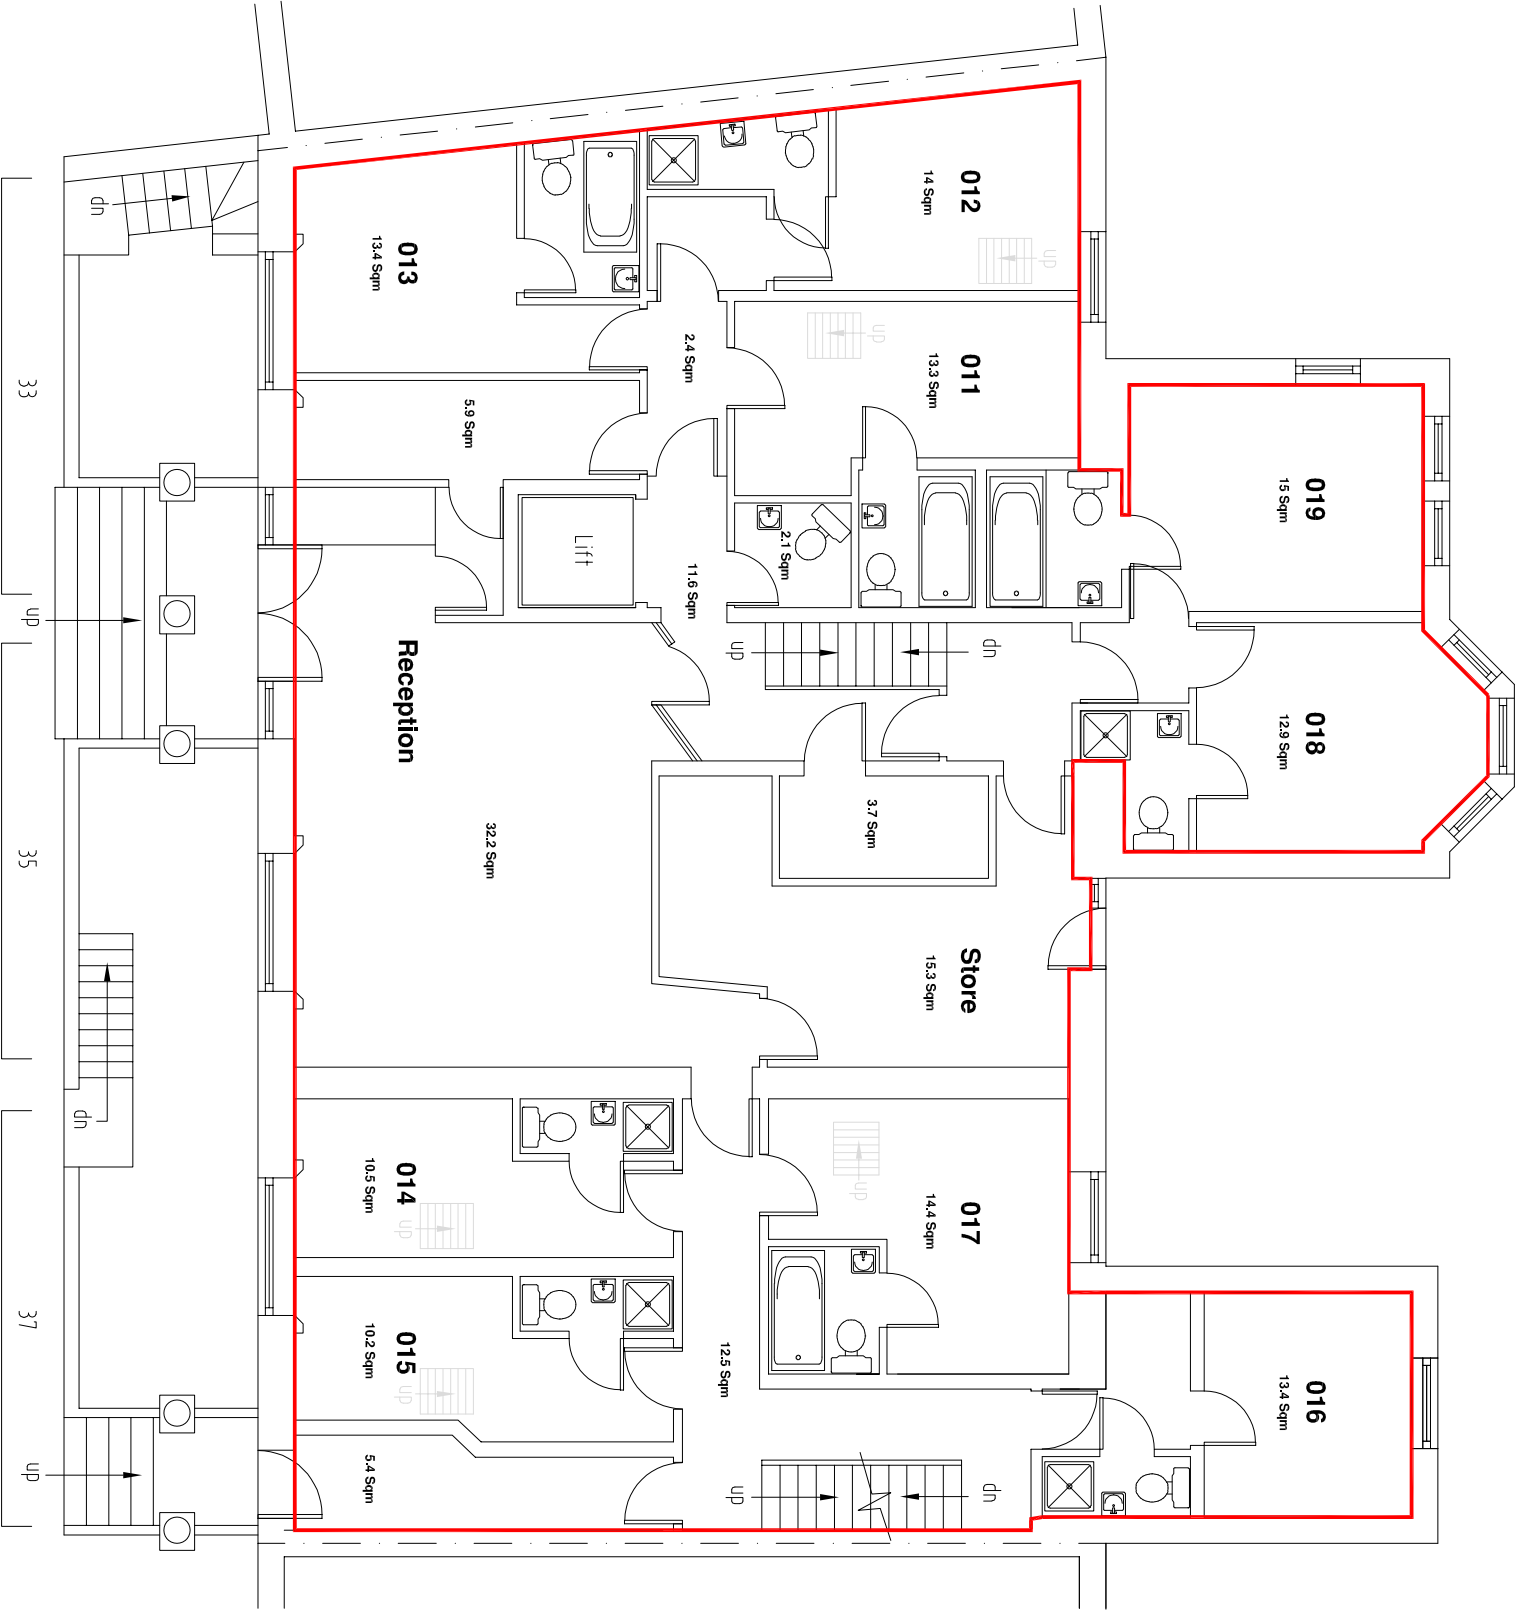

233 Sqm

|                                                                                         |                          |   |                   |                       |                |
|-----------------------------------------------------------------------------------------|--------------------------|---|-------------------|-----------------------|----------------|
| <div>ROWLEY SURVEYING</div> <div>TOPOGRAPHICAL SURVEYS &amp; BUILDING MEASUREMENT</div> |                          | <div>THE BOKA HOTEL, 33/37 EARDLEY CRESCENT</div> <div>LONDON SW5 9JT</div> <div>GROUND FLOOR</div> |                   |                       |                |
| Item ref                                                                                | Quantity                 | Title/Name, designation, material, dimension etc                                                    |                   | Article No./Reference |                |
| Surveyed by<br>TIM-ROWLEY                                                               | Checked by<br>TIM-ROWLEY | Approved by – date<br>TIM-ROWLEY                                                                    | File name<br>BOKA | Date<br>13 AUG 2020   | Scale<br>1:100 |
| 12 Forge Road<br>Wales<br>Sheffield<br>S26 5RS<br>07594 093398                          |                          | Land Registry Plans<br>Topographical<br>Building Measurement<br>SUAV Images<br>PICO CAA Approved    |                   |                       |                |
|                                                                                         |                          | A3-02                                                                                               |                   | Edition<br>01         | Sheet<br>A3    |

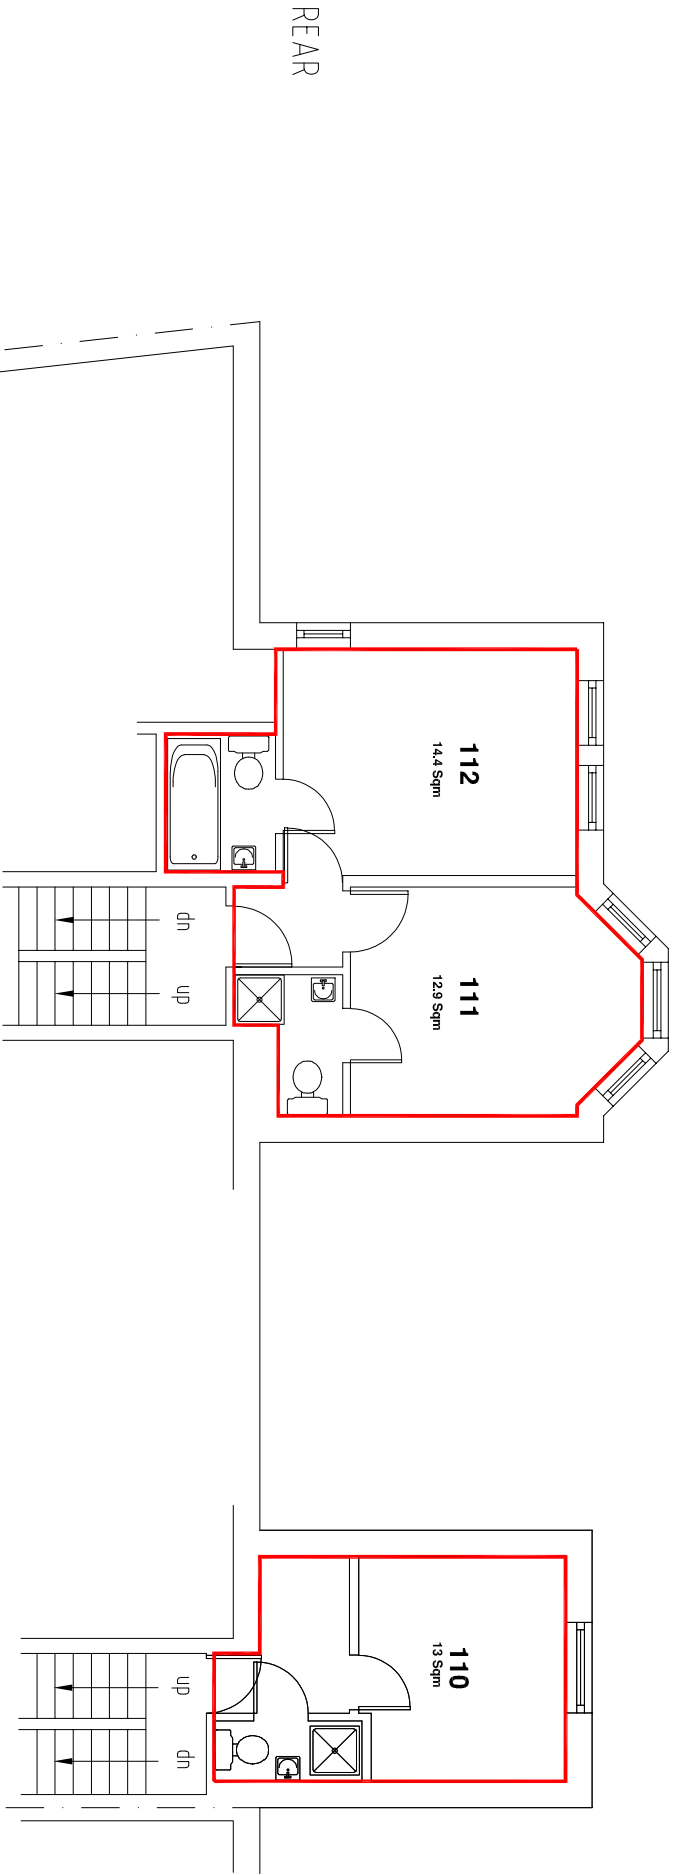




42 Sqm


FRONT



|   |  
|---|--|----------|--|--------------------------------------------------|--|--|--|-----------------------|--|--|--|---|--|--|--|--|--|--|--|--|--|
| <div></div> <div>ROWLEY SURVEYING</div> |  |          
| Itemref   |  | Quantity |  | Title/Name, designation, material, dimension etc |  |  |  | Article No./Reference |  |  |  | THE BOKA HOTEL, 33/37 EARDLEY CRESCENT<br><br>LONDON SW5 9JT<br><br><br><br><br><br><br><br><br><br><br><br><br><br><br><br><br><br><br><br><br><br><br><br><br><br><br><br><br><br><br><br><br><br><br><br><br><br><br><br><br><br><br><br><br><br><br><br><br><br><br><br><br><br><br><br><br><br><br><br><br><br><br><br><br><br><br><br><br><br><br><br><br><br><br><br><br><br><br><br><br><br><br><br><br><br><br><br><br><br><br><br><br><br><br><br><br><br><br><br><br><br><br><br><br><br><br><br><br><br><br><br><br><br><br><br><br><br><br><br><br><br><br><br><br><br><br><br><br><br><br><br><br><br><br><br><br><br><br><br><br><br><br><br><br><br><br><br><br><br><br><br><br><br><br><br><br><br><br><br><br><br><br><br><br><br><br><br><br><br><br><br><br><br><br><br><br><br><br><br><br><br><br><br><br><br><br><br><br><br><br><br><br><br><br><br><br><br><br><br><br><br><br><br><br><br><br><br><br><br><br><br><br><br><br><br><br><br><br><br><br><br><br><br><br><br><br><br><br><br><br><br><br><br><br><br><br><br><br><br><br><br><br><br><br><br><br><br><br><br><br><br><br><br><br><br><br><br><br><br><br><br><br><br><br><br><br><br><br><br><br><br><br><br><br><br><br><br><br><br><br><br><br><br><br>< |  |  |  |  |  |  |  |  |  |

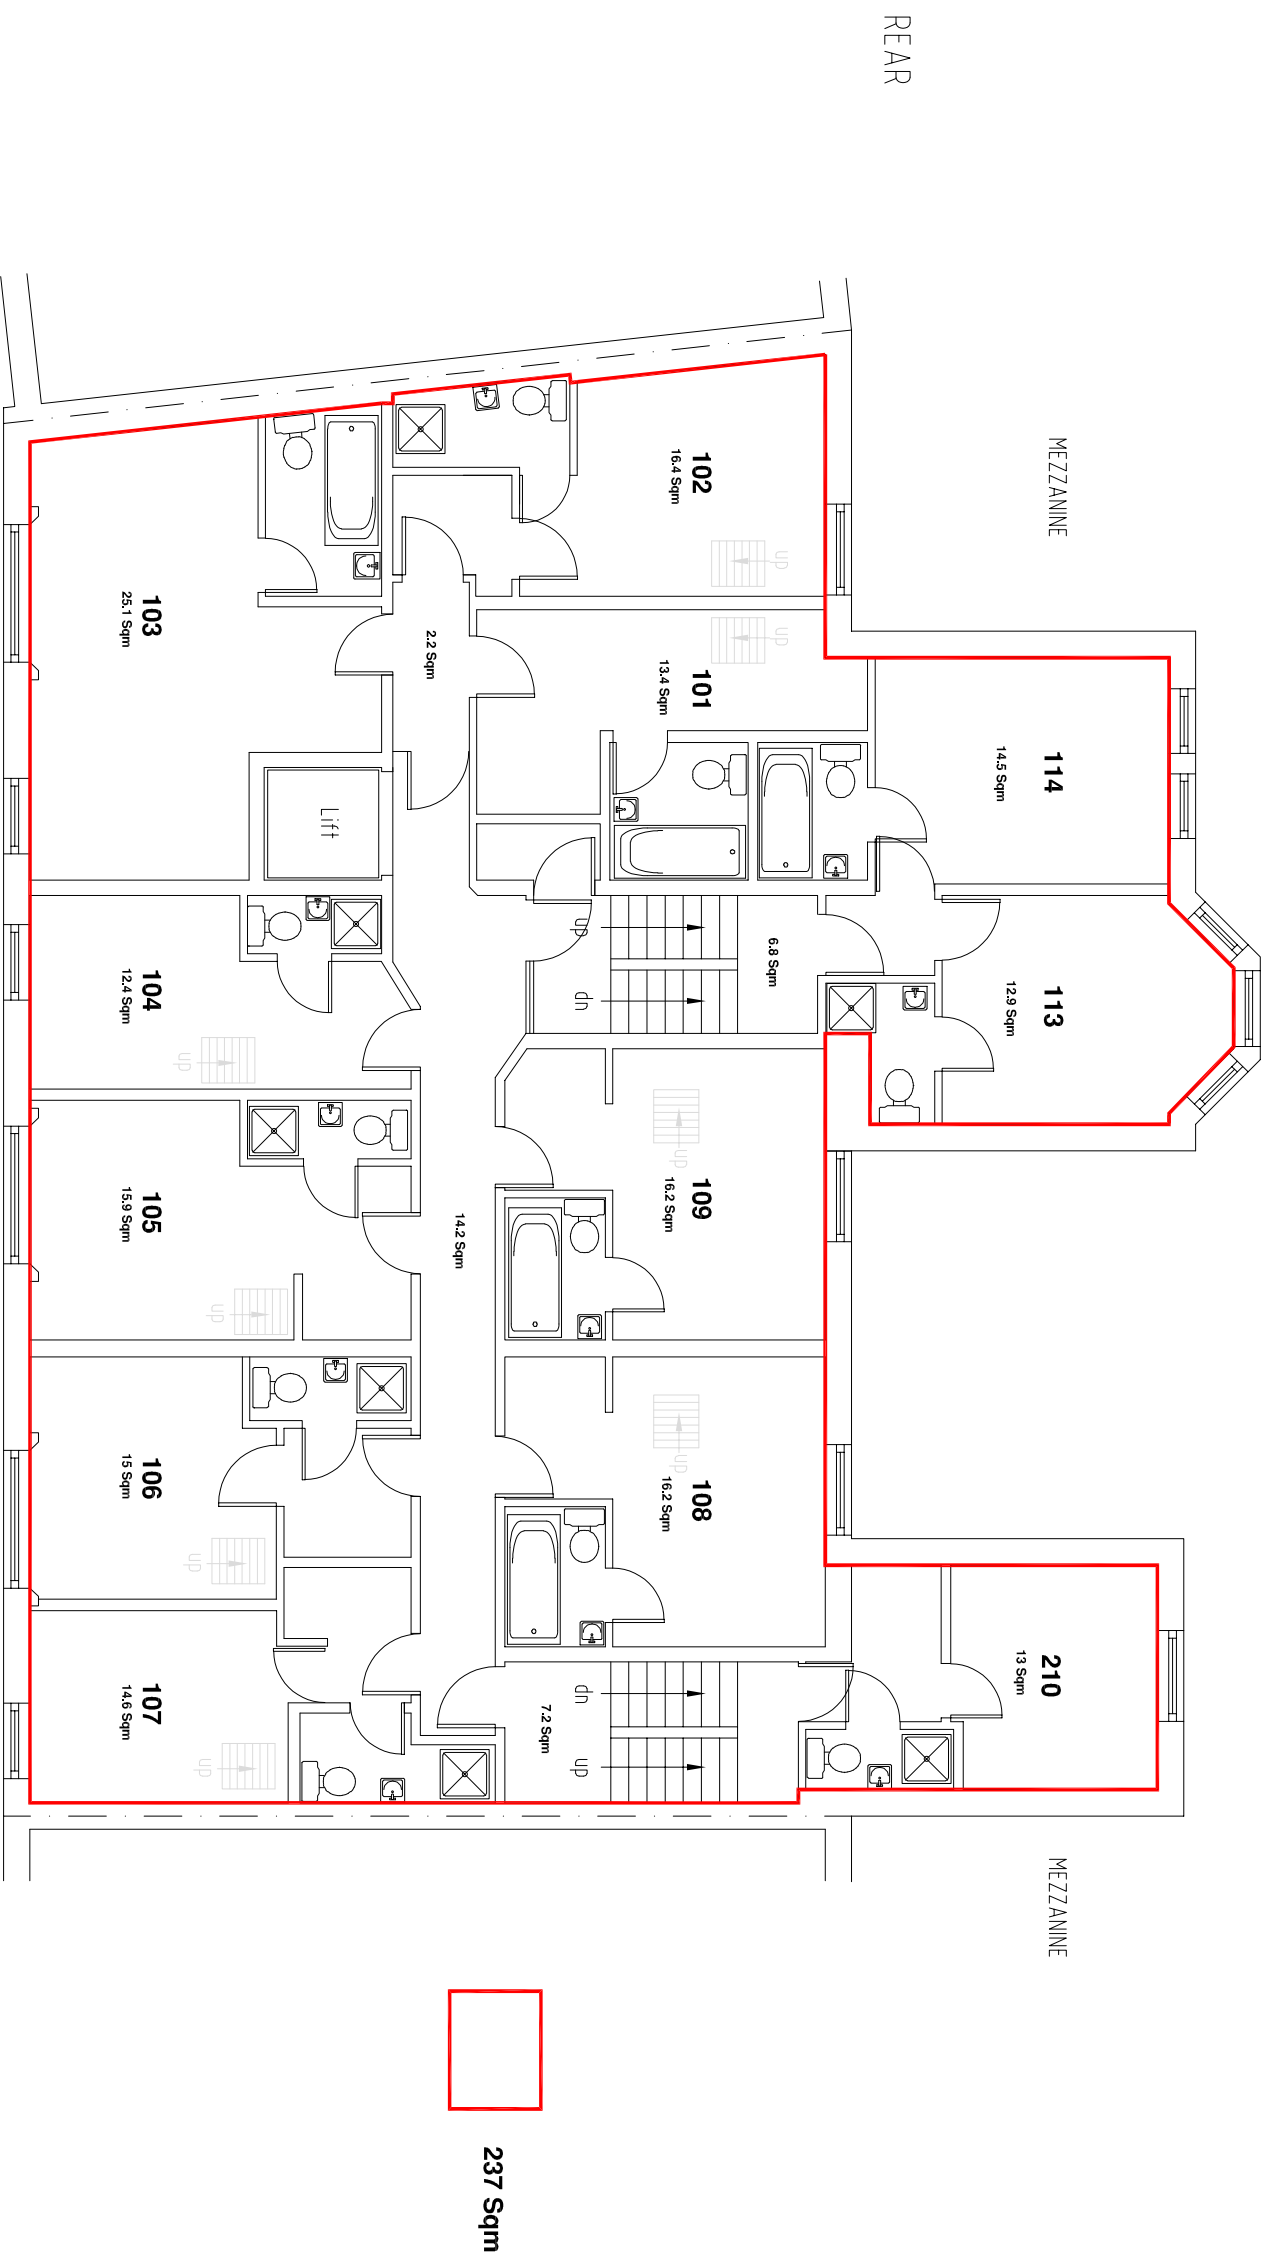
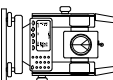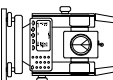
|   |  |                                                                                                  |  |   |  |                   |         |                     |          |                |                                                  |  |                       |  |
|---|--|--------------------------------------------------------------------------------------------------|--|---|--|-------------------|---------|---------------------|----------|----------------|--------------------------------------------------|--|-----------------------|--|
| <div></div> <div>ROWLEY SURVEYING</div> <div>TOPOGRAPHICAL SURVEYS<br/>&amp; BUILDING MEASUREMENT</div> |  |                                                                                                  |  |   |  |                   | Itemref |                     | Quantity |                | Title/Name, designation, material, dimension etc |  | Article No./Reference |  |
| Surveyed by<br>TIM-ROWLEY   |  | Checked by<br>TIM-ROWLEY                                                                         |  | Approved by - date<br>TIM-ROWLEY   |  | File name<br>BOKA |         | Date<br>13 AUG 2020 |          | Scale<br>1:100 |                                                  |  |                       |  |
| 12 Forge Road<br>Wales<br>Sheffield<br>S26 5RS<br>07594 093398   |  | Land Registry Plans<br>Topographical<br>Building Measurement<br>SUAV Images<br>PICO CAA Approved |  | <div></div> <div>A3-04</div> <div>Edition<br/>01</div> <div>Sheet<br/>A3</div> |  |                   |         |                     |          |                |                                                  |  |                       |  |
| <div></div>                                                                                            |  |                                                                                                  |  |   |  |                   |         |                     |          |                |                                                  |  |                       |  |
|   |  |                                                                                                  |  |   |  |                   |         |                     |          |                |                                                  |  |                       |  |
| THE BOKA HOTEL, 33/37 EARDLEY CRESCENT   |  |                                                                                                  |  |   |  |                   |         |                     |          |                |                                                  |  |                       |  |
| LONDON SW5 9JT   |  |                                                                                                  |  |   |  |                   |         |                     |          |                |                                                  |  |                       |  |
| FIRST FLOOR   |  |                                                                                                  |  |   |  |                   |         |                     |          |                |                                                  |  |                       |  |

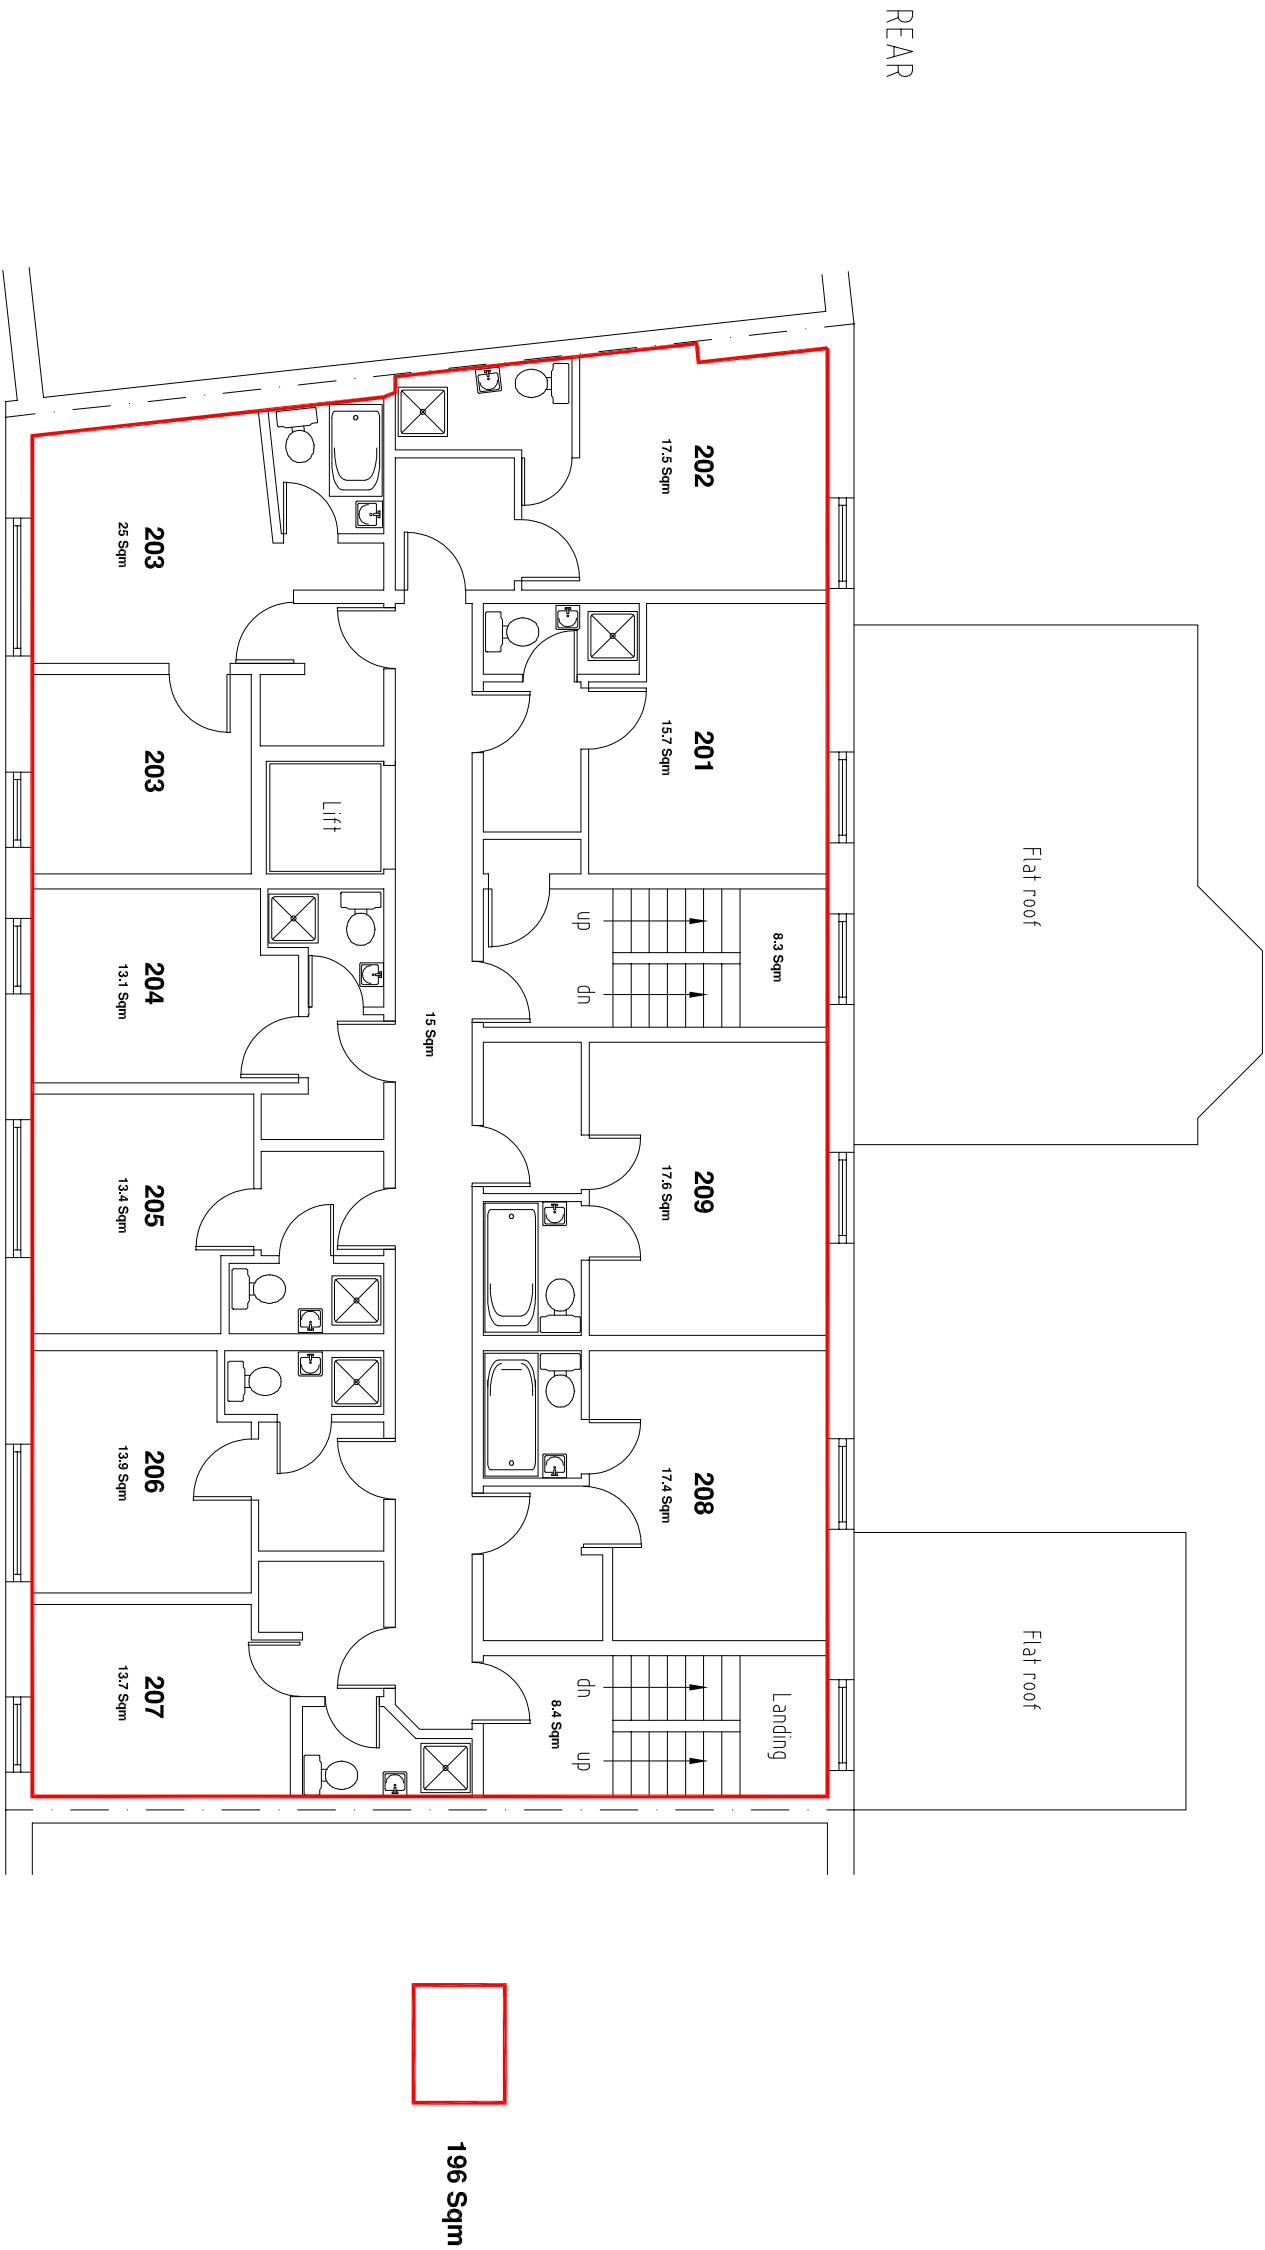

|   |  |   |  |                                                                                               |  |                          |  |                                                  |  |                       |  |                     |  |                |  |
|---|--|---|--|-----------------------------------------------------------------------------------------------|--|--------------------------|--|--------------------------------------------------|--|-----------------------|--|---------------------|--|----------------|--|
| <div><div>ROWLEY SURVEYING</div><div>TOPOGRAPHICAL SURVEYS<br/>&amp; BUILDING MEASUREMENT</div></div> |  |                                |  | Itemref                                                                                       |  | Quantity                 |  | Title/Name, designation, material, dimension etc |  | Article No./Reference |  |                     |  |                |  |
| <div>12 Forge Road<br/>Wales<br/>Sheffield<br/>S26 5RS<br/>07594 093398</div>                         |  | <div>Land Registry Plans<br/>Topographical<br/>Building Measurement<br/>SUAV Images<br/>PICO CAA Approved</div> |  | Surveyed by<br>TIM-ROWLEY                                                                     |  | Checked by<br>TIM-ROWLEY |  | Approved by - date<br>TIM-ROWLEY                 |  | File name<br>BOKA     |  | Date<br>13 AUG 2020 |  | Scale<br>1:100 |  |
|   |  |   |  | <div></div> |  | A3-05                    |  | Edition<br>01                                    |  | Sheet<br>A3           |  |                     |  |                |  |

THE BOKA HOTEL, 33/37 EARDLEY CRESCENT

LONDON SW5 9JT


SECOND FLOOR



REAR

Flat roof


Flat roof

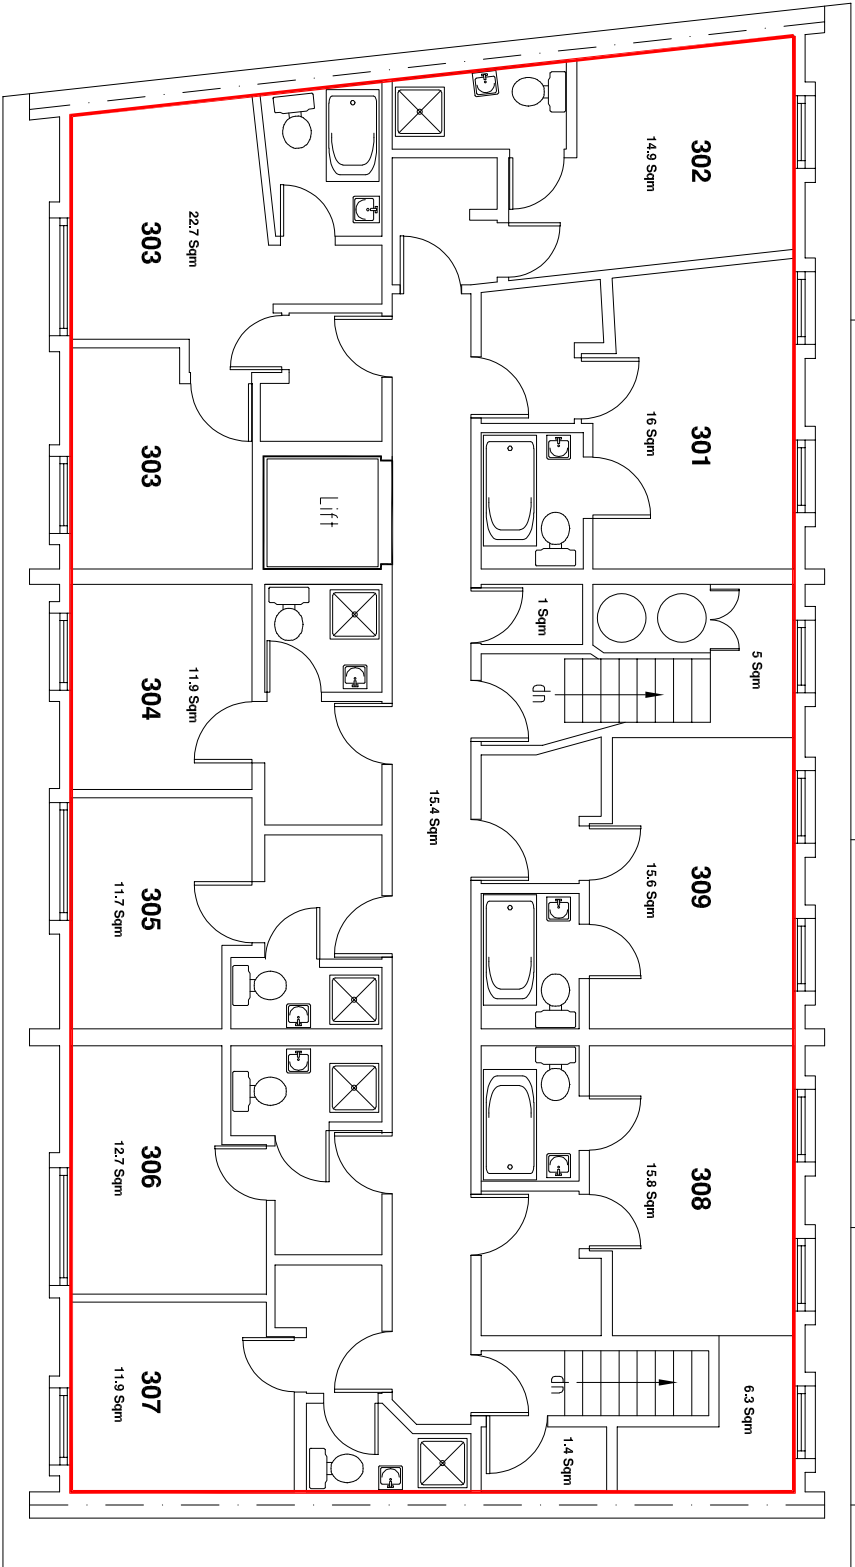

179 Sqm

FRONT

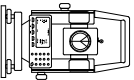

|   |                                                                                    |          |                                                                                                  |                                  |                   |                       |                |
|---|------------------------------------------------------------------------------------|----------|--------------------------------------------------------------------------------------------------|----------------------------------|-------------------|-----------------------|----------------|
| <br><b>ROWLEY SURVEYING</b><br><br>TOPOGRAPHICAL SURVEYS<br>& BUILDING MEASUREMENT | Item ref                                                                           | Quantity | Title/Name, designation, material, dimension etc                                                 |                                  |                   | Article No./Reference |                |
|   | Surveyed by<br>TIM-ROWLEY                                                          |          | Checked by<br>TIM-ROWLEY                                                                         | Approved by - date<br>TIM-ROWLEY | File name<br>BOKA | Date<br>13 AUG 2020   | Scale<br>1:100 |
|   | 12 Forge Road<br>Wales<br>Sheffield<br>S26 5RS<br>07594 093398                     |          | Land Registry Plans<br>Topographical<br>Building Measurement<br>SUAV Images<br>PICO CAA Approved |                                  | A3-06             |                       |                |
|   |  |          |                                                                                                  |                                  | Edition<br>01     | Sheet<br>A3           |                |

THE BOKA HOTEL, 33/37 EARDLEY CRESCENT  
LONDON SW5 9JT

THIRD FLOOR