


69 Cary Road, London E11 3LG

Plans not to scale and for
identification purposes only

Ground Floor

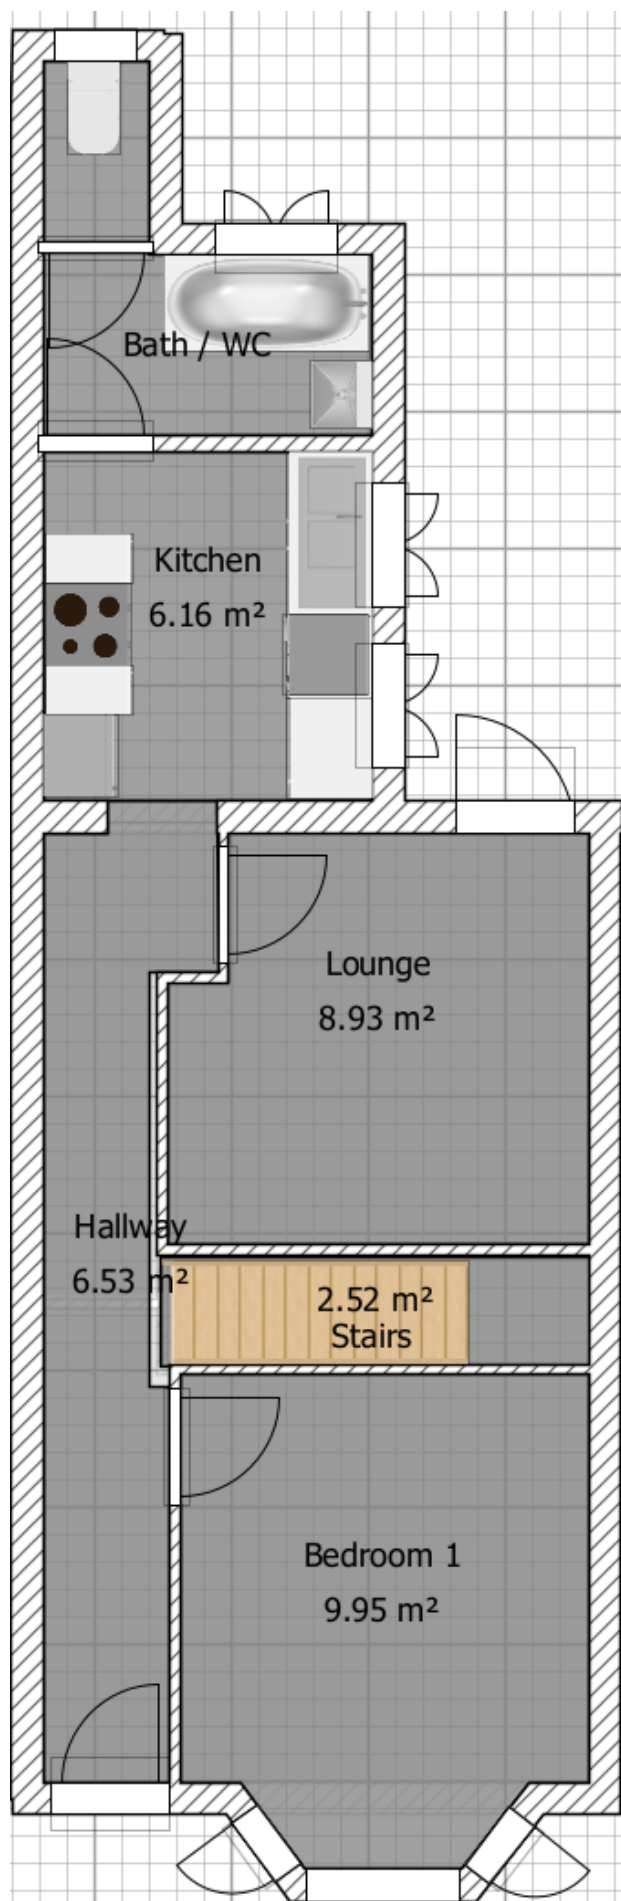

1st Floor

